




PLANNING & CAMPUS DEVELOPMENT
OFFICE OF SPACE MANAGEMENT

TOTAL FLOORS: 4 FLOOR: SECOND
TOTAL GROSS SQUARE FEET: 35,566 GROSS SQUARE FEET: ?
MAIN ENTRANCE SECONDARY ENTRANCE


REDONDO VILLAGE STUDENT RESIDENCES
SECOND FLOOR

300 REDONDO DR. EAST N.E.

#193A
3 OF 4
193-A0-02

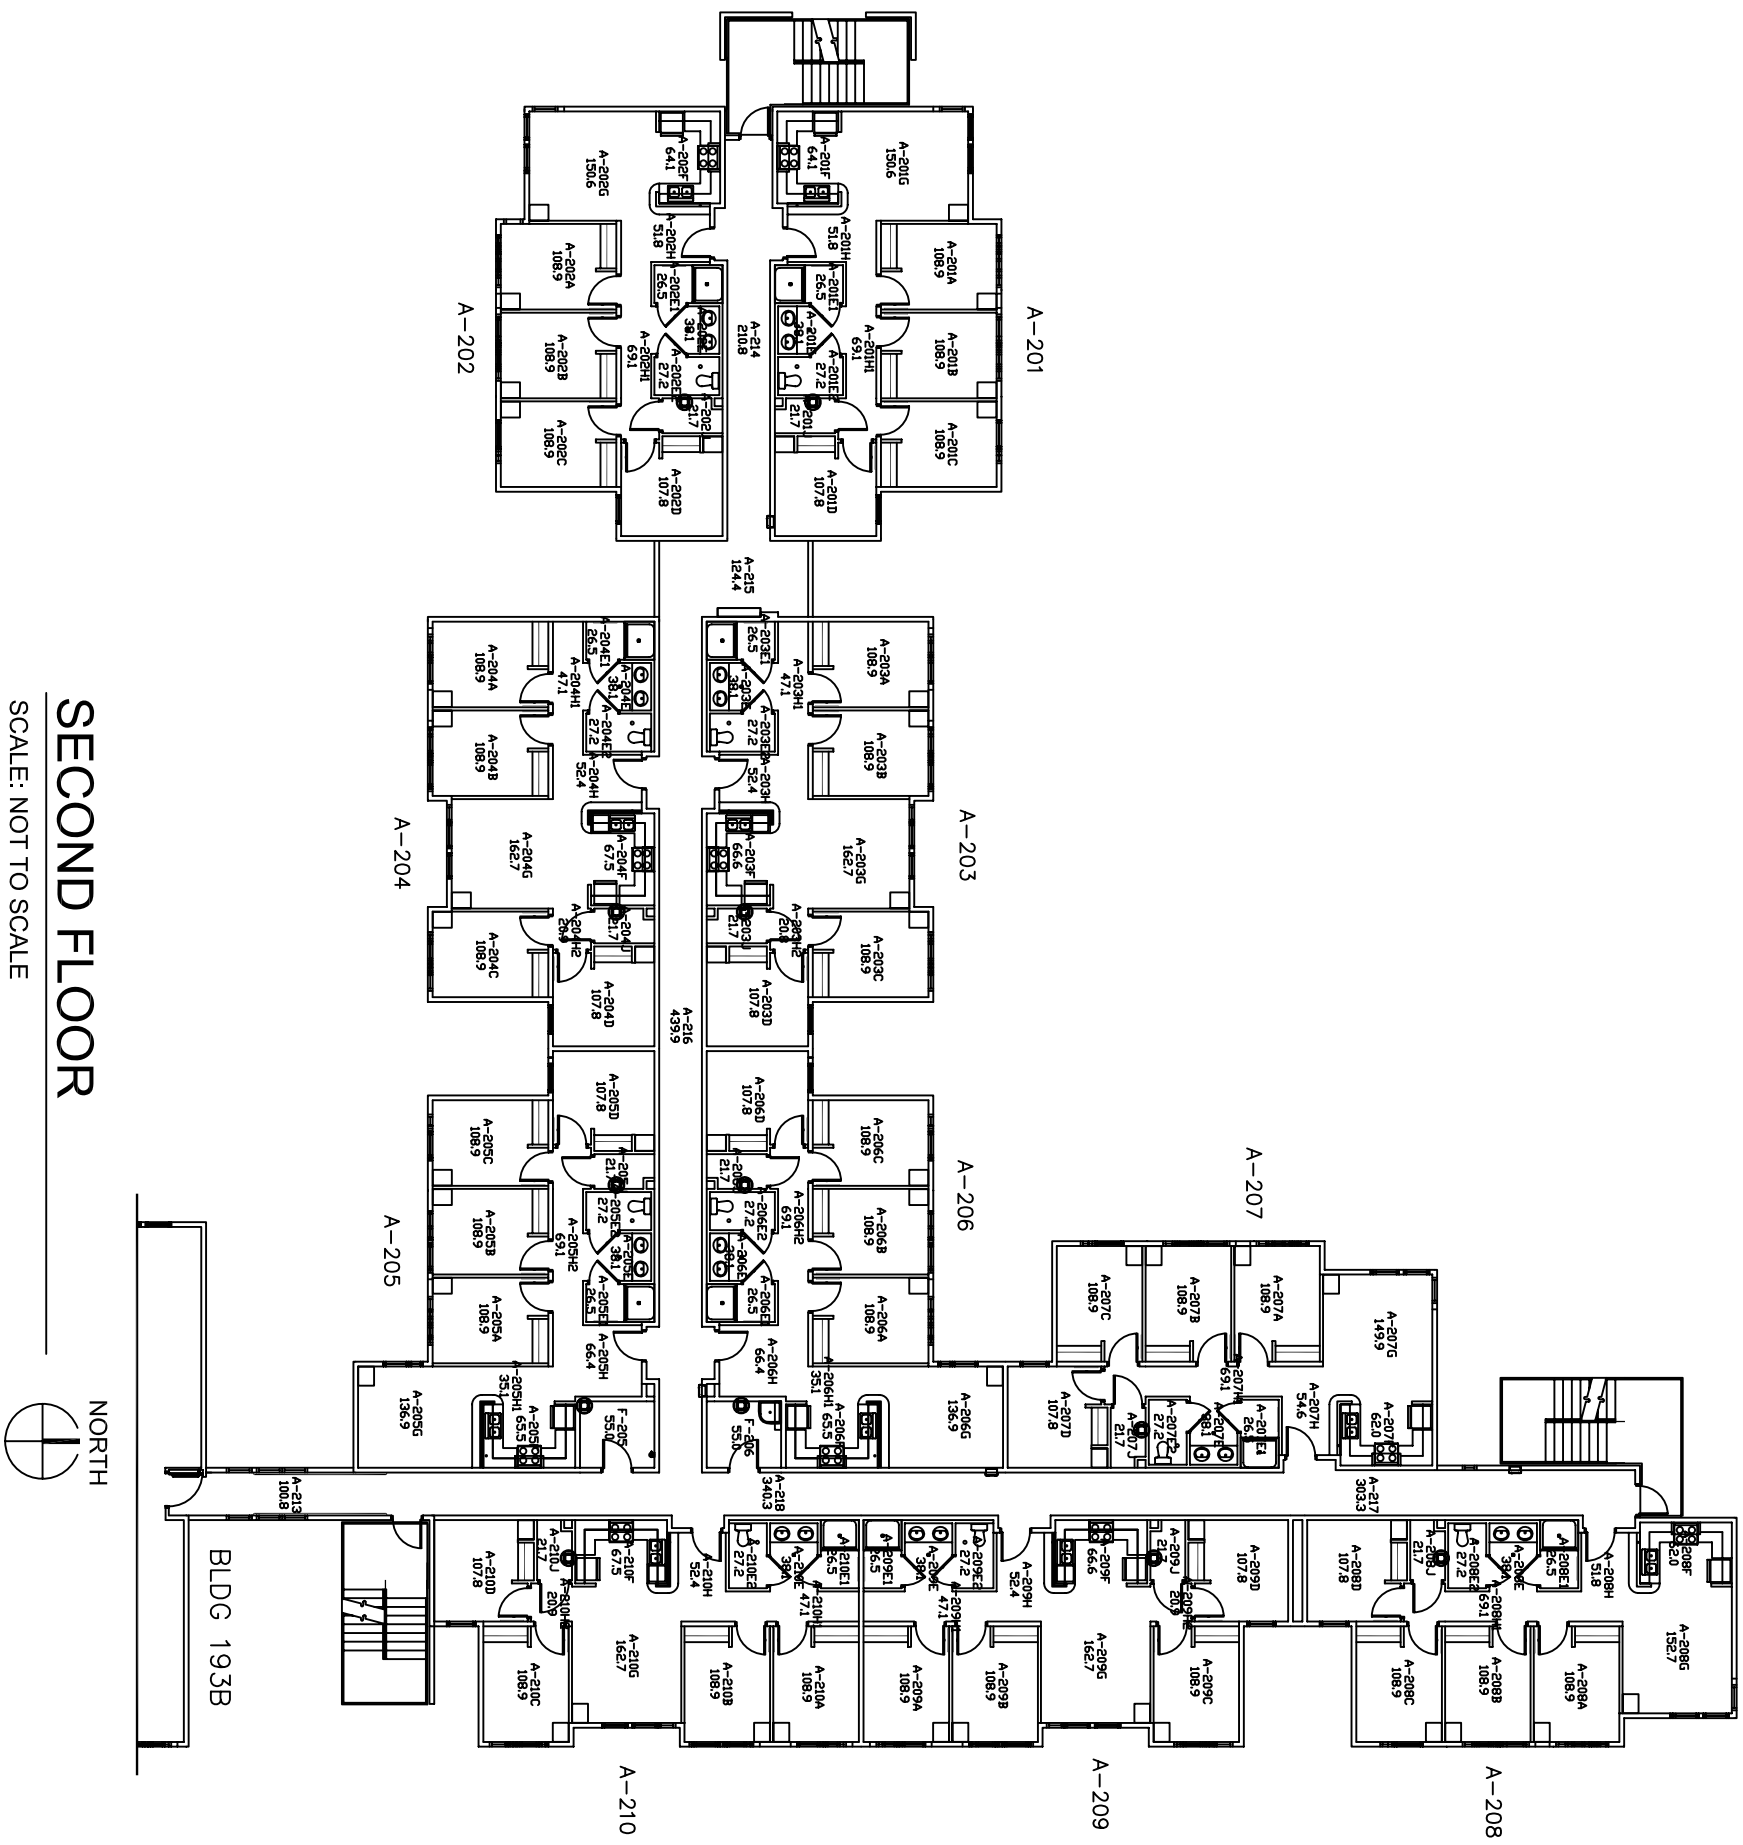

SECOND FLOOR
SCALE: NOT TO SCALE

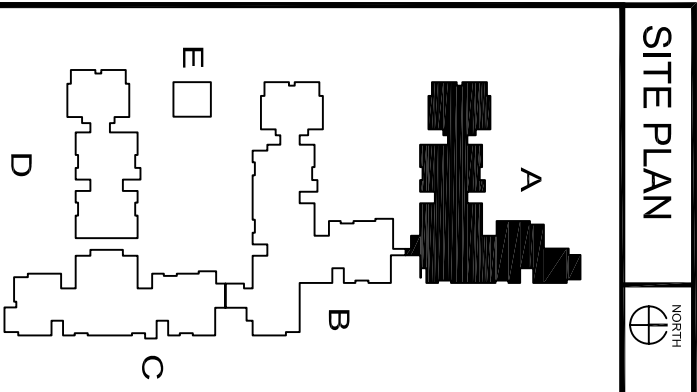

SITE PLAN

