




PLANNING & CAMPUS DEVELOPMENT
OFFICE OF SPACE MANAGEMENT

TOTAL FLOORS: 4 FLOOR: THIRD
 TOTAL GROSS SQUARE FEET: 35,598 GROSS SQUARE FEET: ?
 MAIN ENTRANCE SECONDARY ENTRANCE


REDONDO VILLAGE STUDENT RESIDENCES

THIRD FLOOR
 300 REDONDO DR. EAST N.E.

#193A
 4 OF 4
 193-A0-03

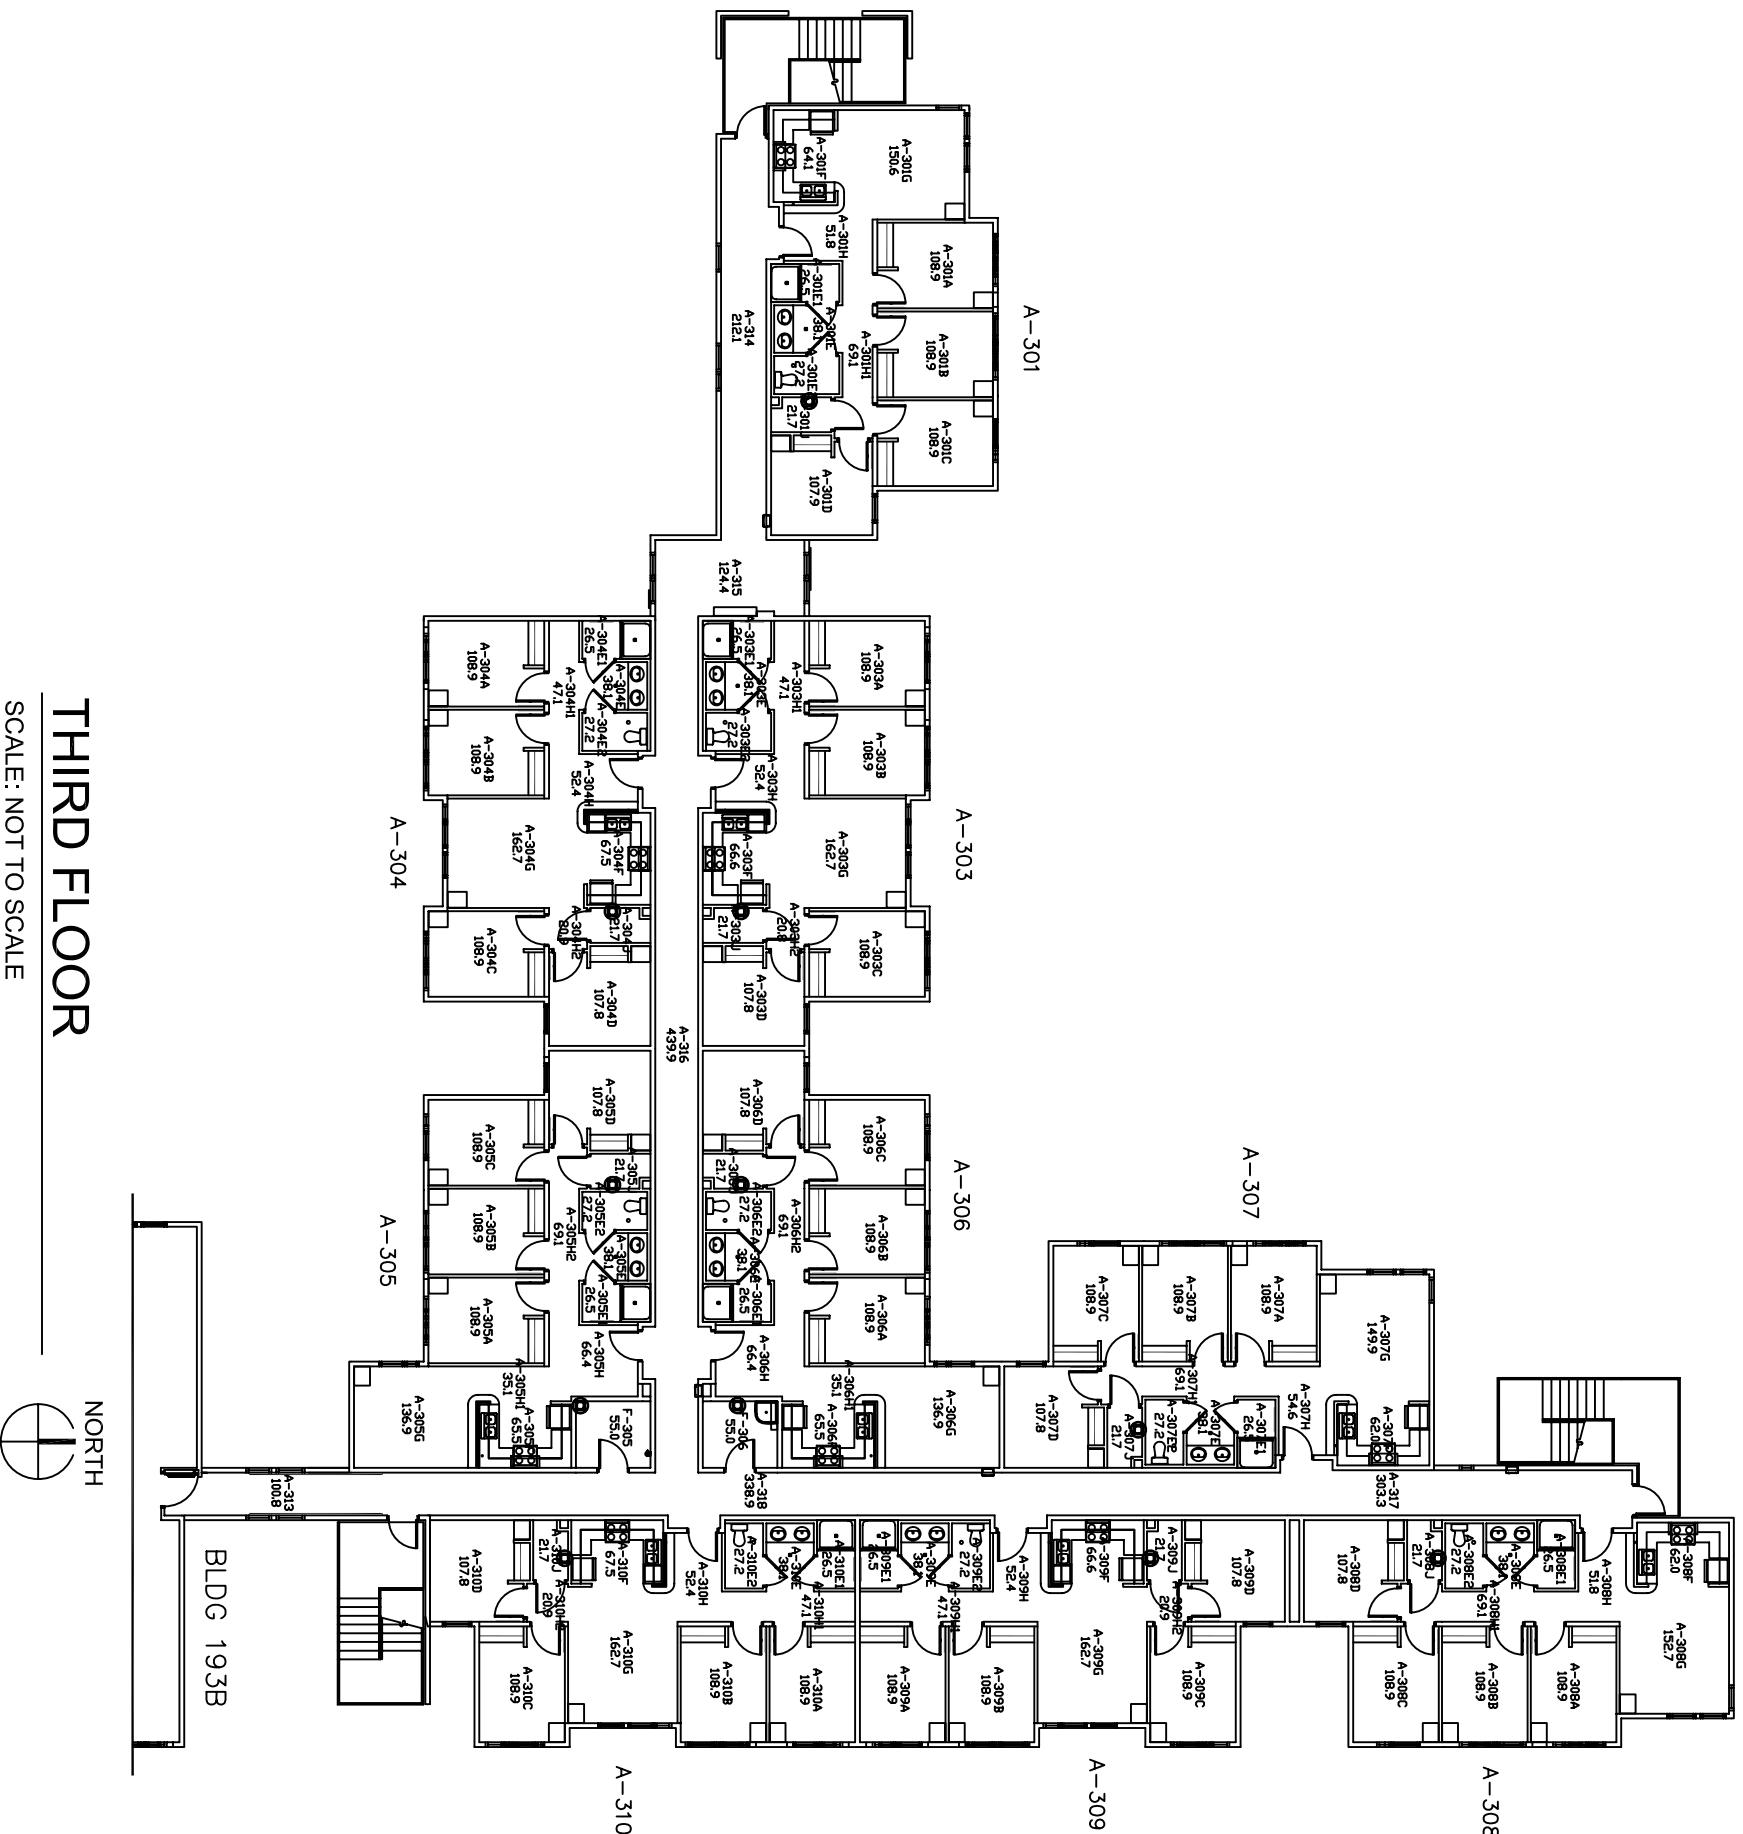

THIRD FLOOR
 SCALE: NOT TO SCALE

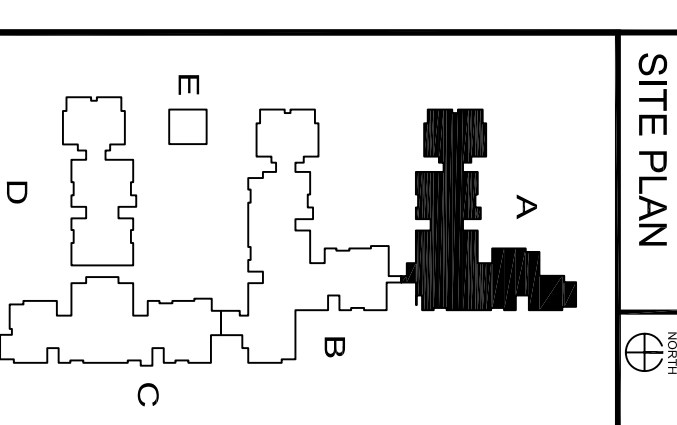

SITE PLAN

