



PLANNING & CAMPUS DEVELOPMENT
OFFICE OF SPACE MANAGEMENT

TOTAL FLOORS: 3
TOTAL GROSS SQUARE FEET: 27096
FLOOR: 3
GROSS SQUARE FEET: 10297


MAIN ENTRANCE

SECONDARY ENTRANCE

Robert Hartung Building

FIRST FLOOR
2414 CENTRAL AVE SE

#158
2 OF 3
158-00-01

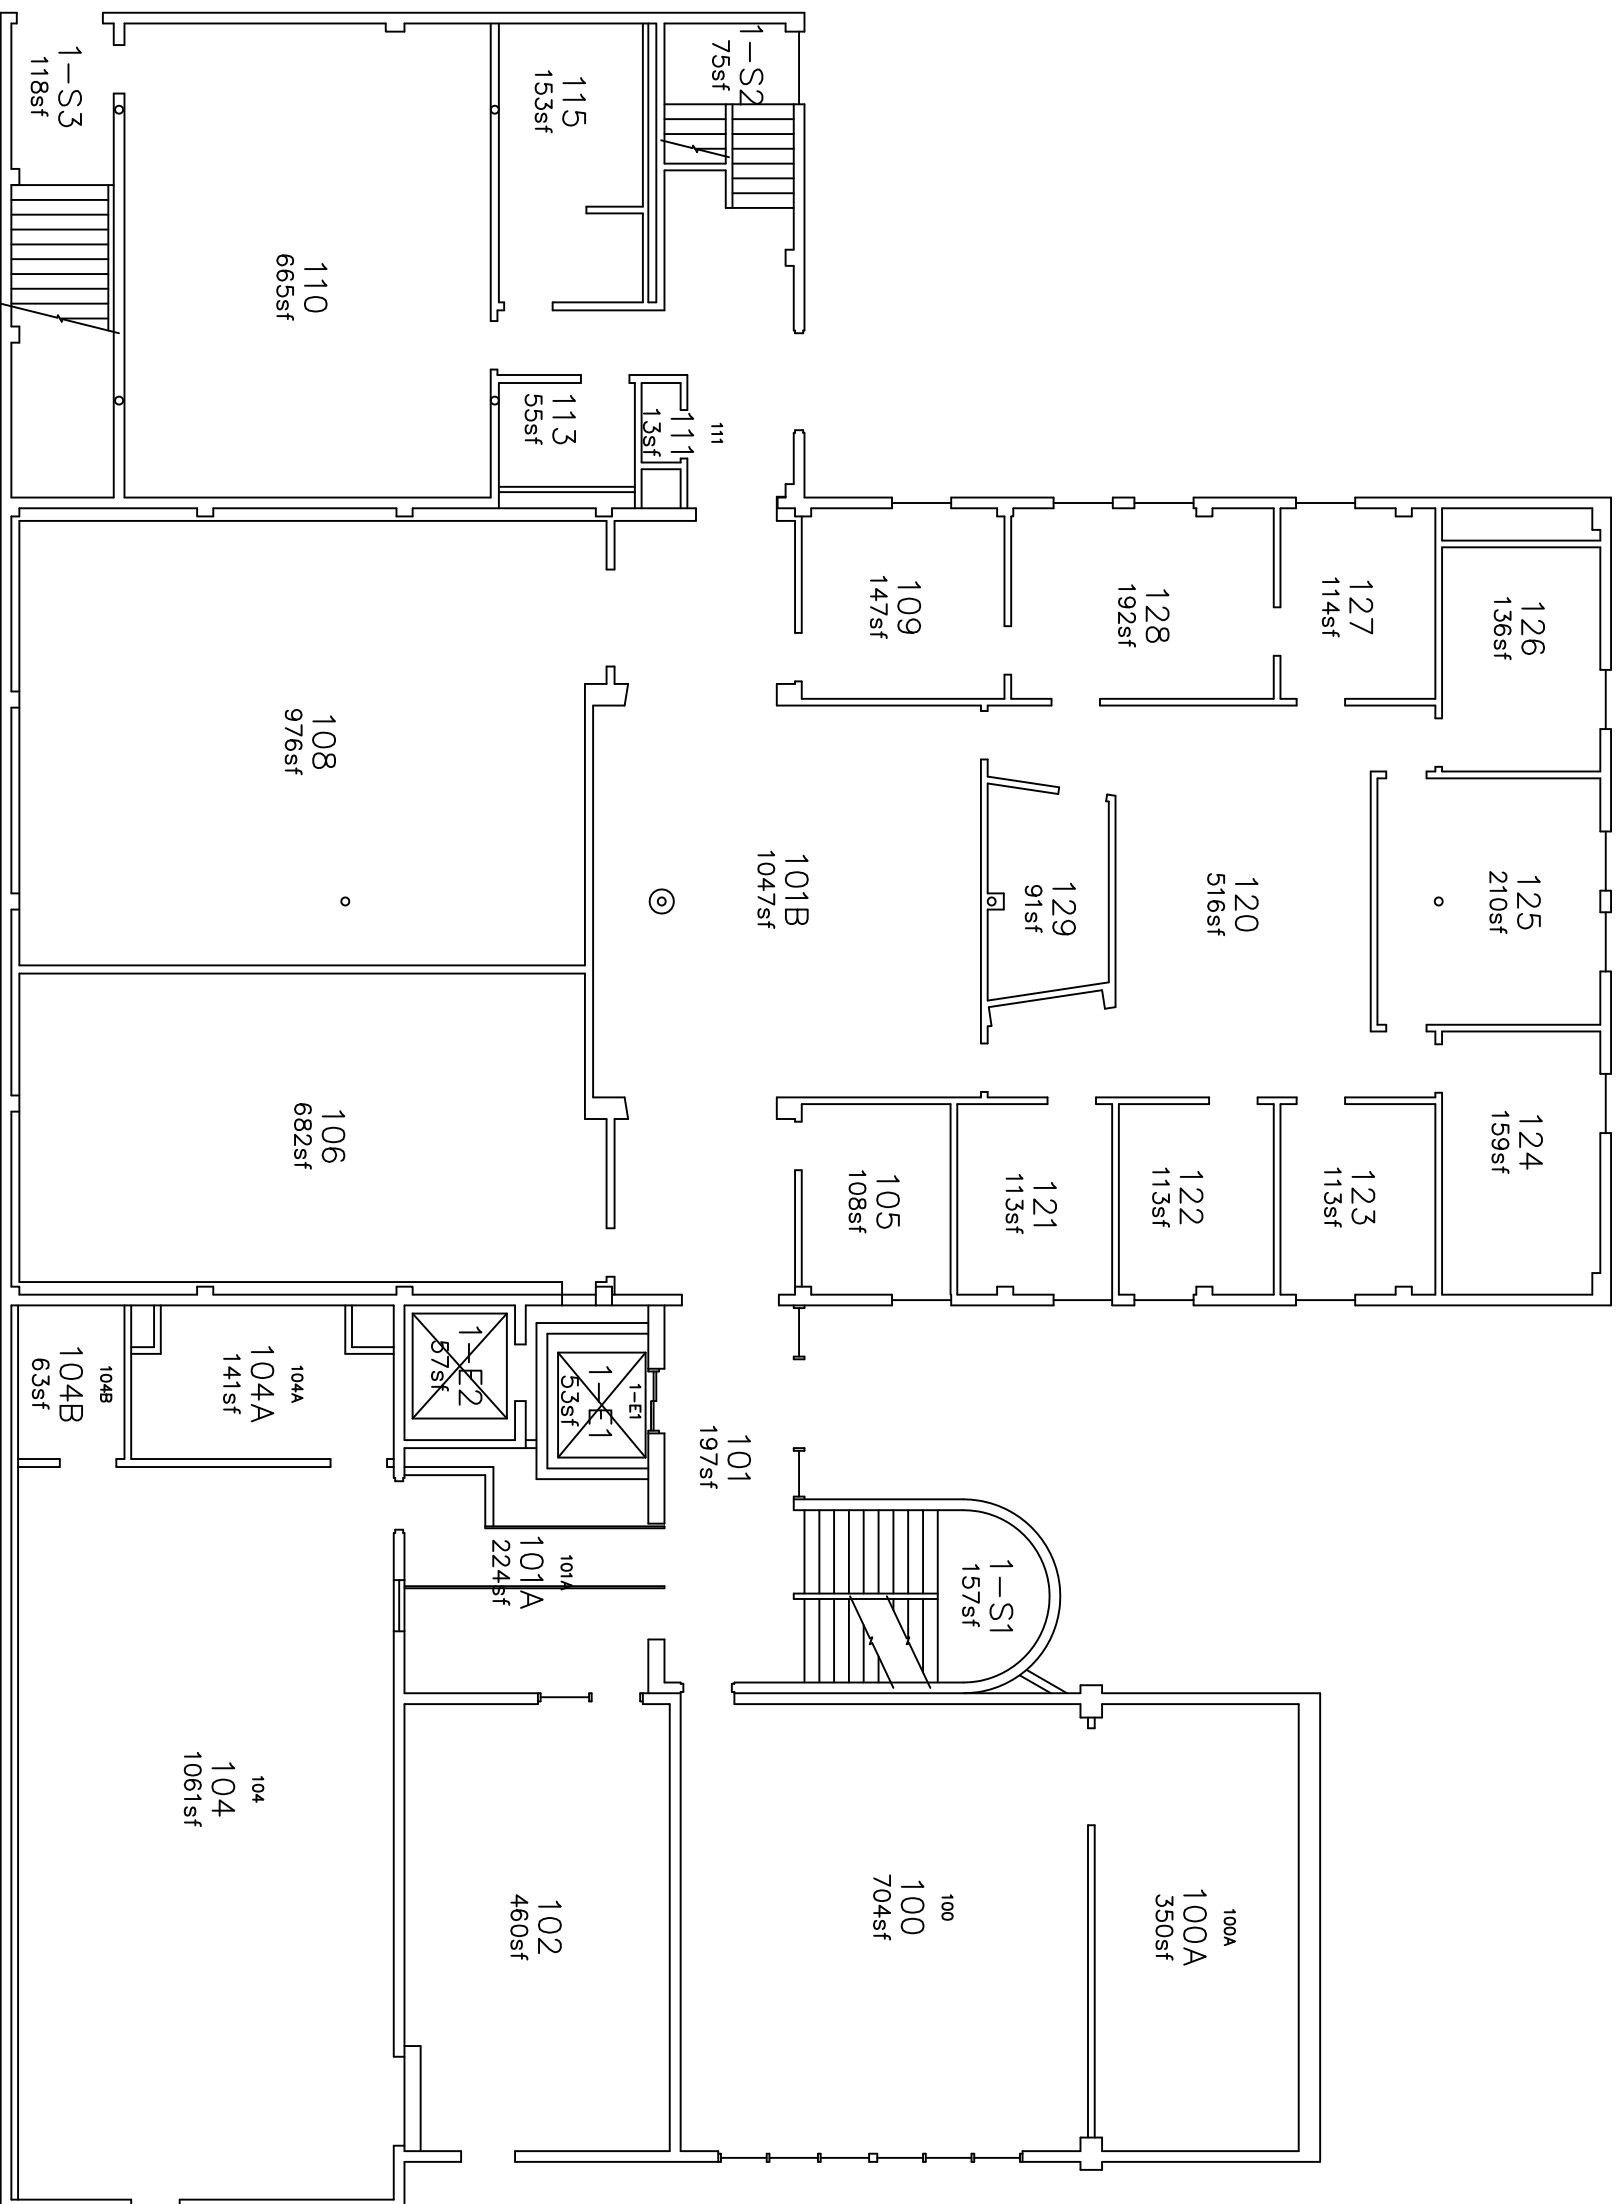

FIRST FLOOR

SCALE: NOT TO SCALE

