



PLANNING & CAMPUS DEVELOPMENT
OFFICE OF SPACE MANAGEMENT

TOTAL FLOORS: 4
TOTAL GROSS SQUARE FEET: 16519
FLOOR: SECOND
GROSS SQUARE FEET: 6967


MAIN ENTRANCE

SECONDARY ENTRANCE

TAMARIND INSTITUTE

SECOND FLOOR
2500 CENTRAL AVE SE

#162
3 OF 4
162-00-02

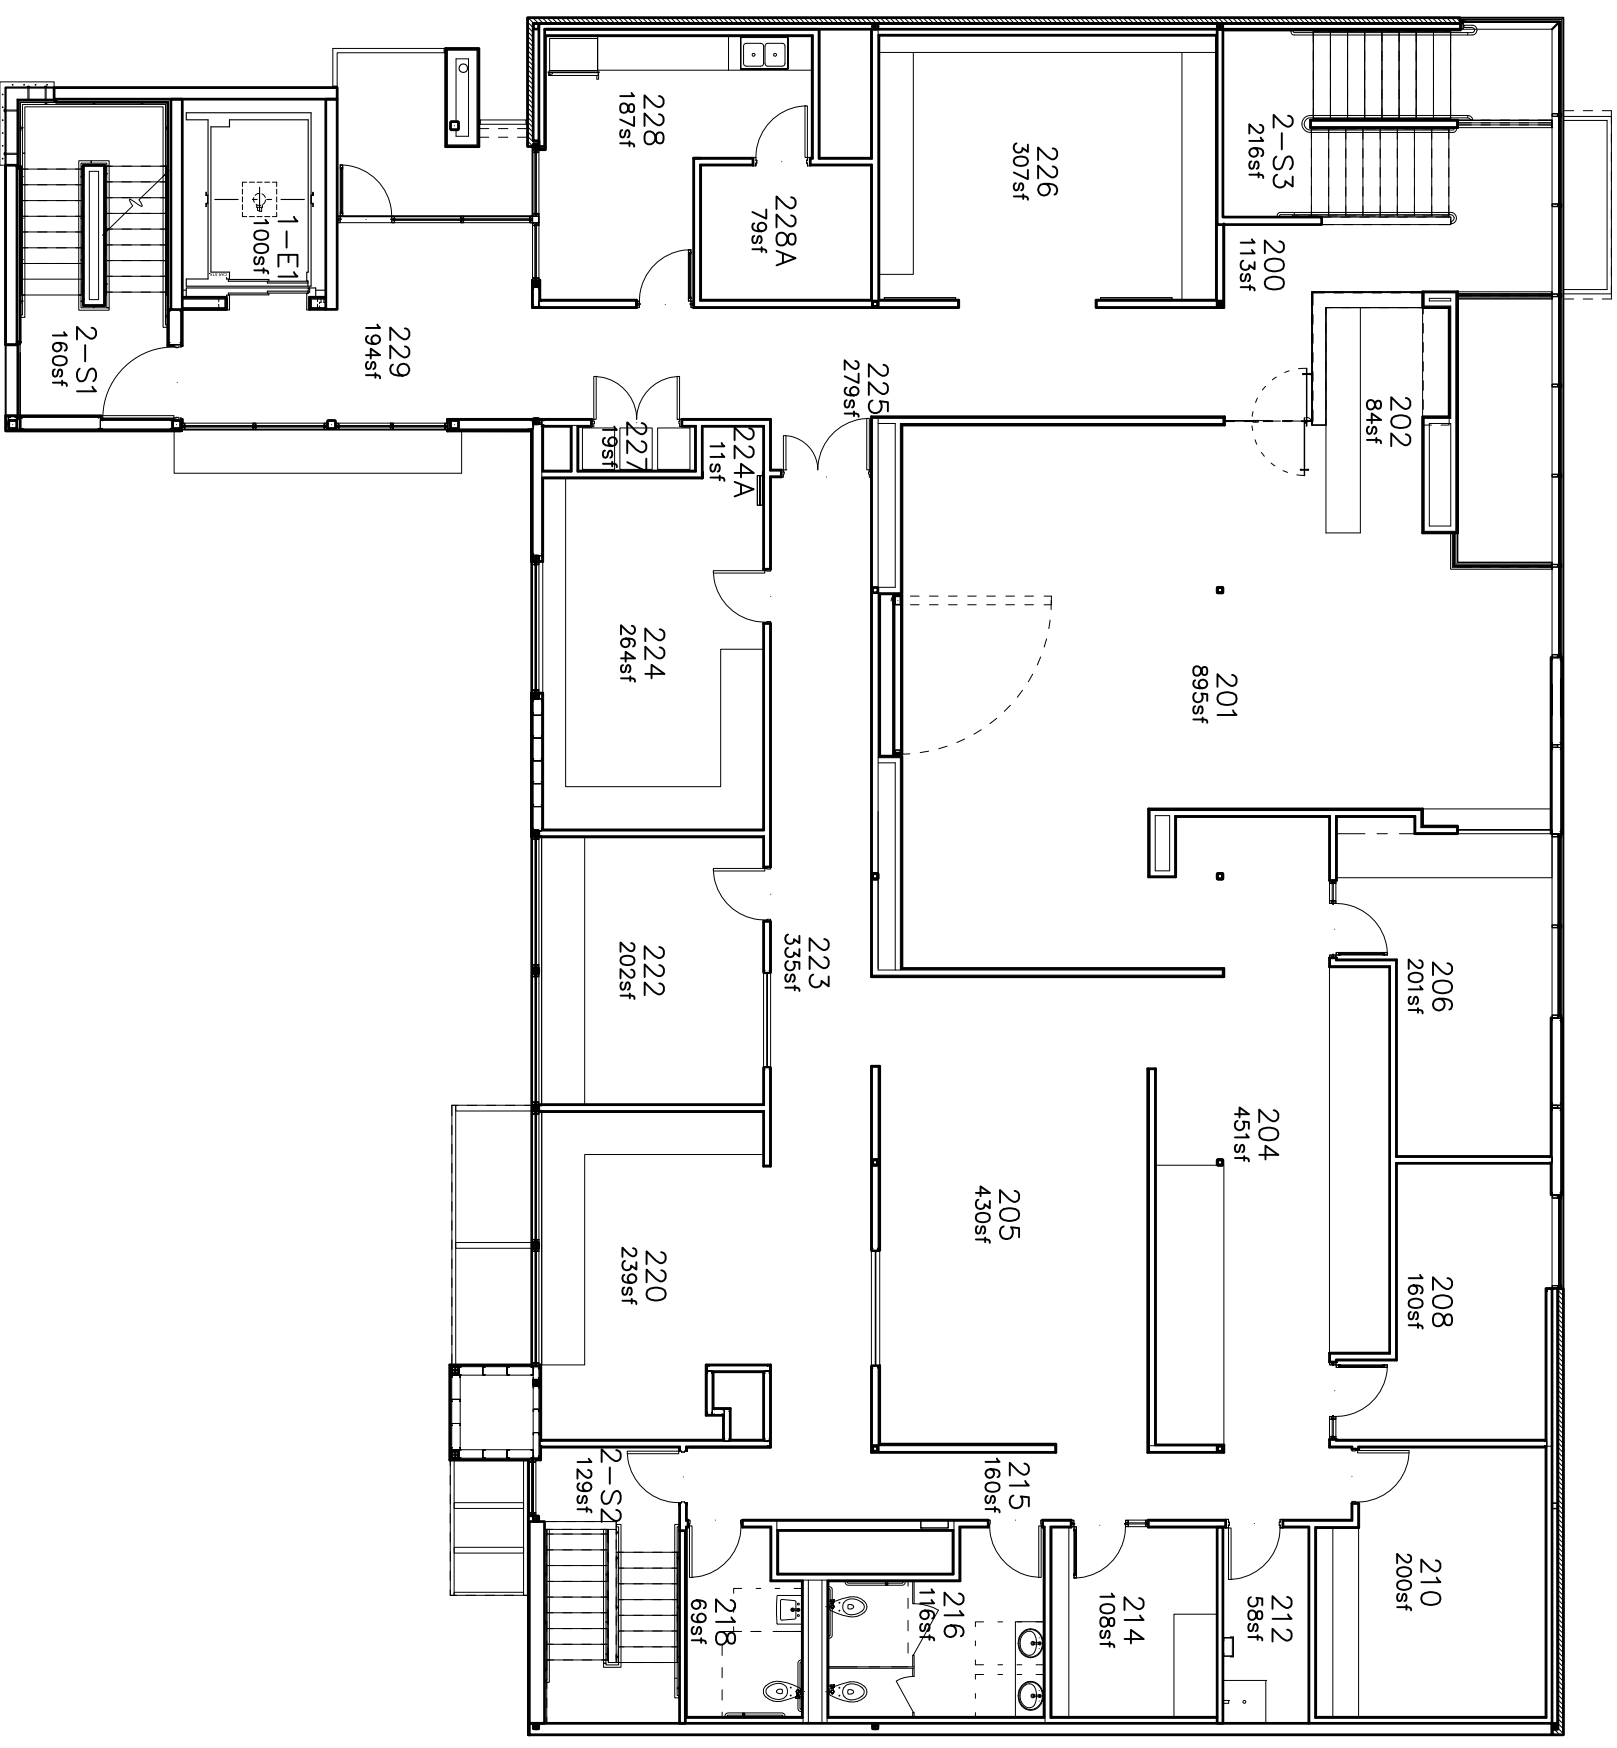

SECOND FLOOR

SCALE: NOT TO SCALE

