




PLANNING & CAMPUS DEVELOPMENT
OFFICE OF SPACE MANAGEMENT

TOTAL FLOORS: 1 FLOOR:
TOTAL GROSS SQUARE FEET: 483 GROSS SQUARE FEET:

MAIN ENTRANCE

SECONDARY ENTRANCE

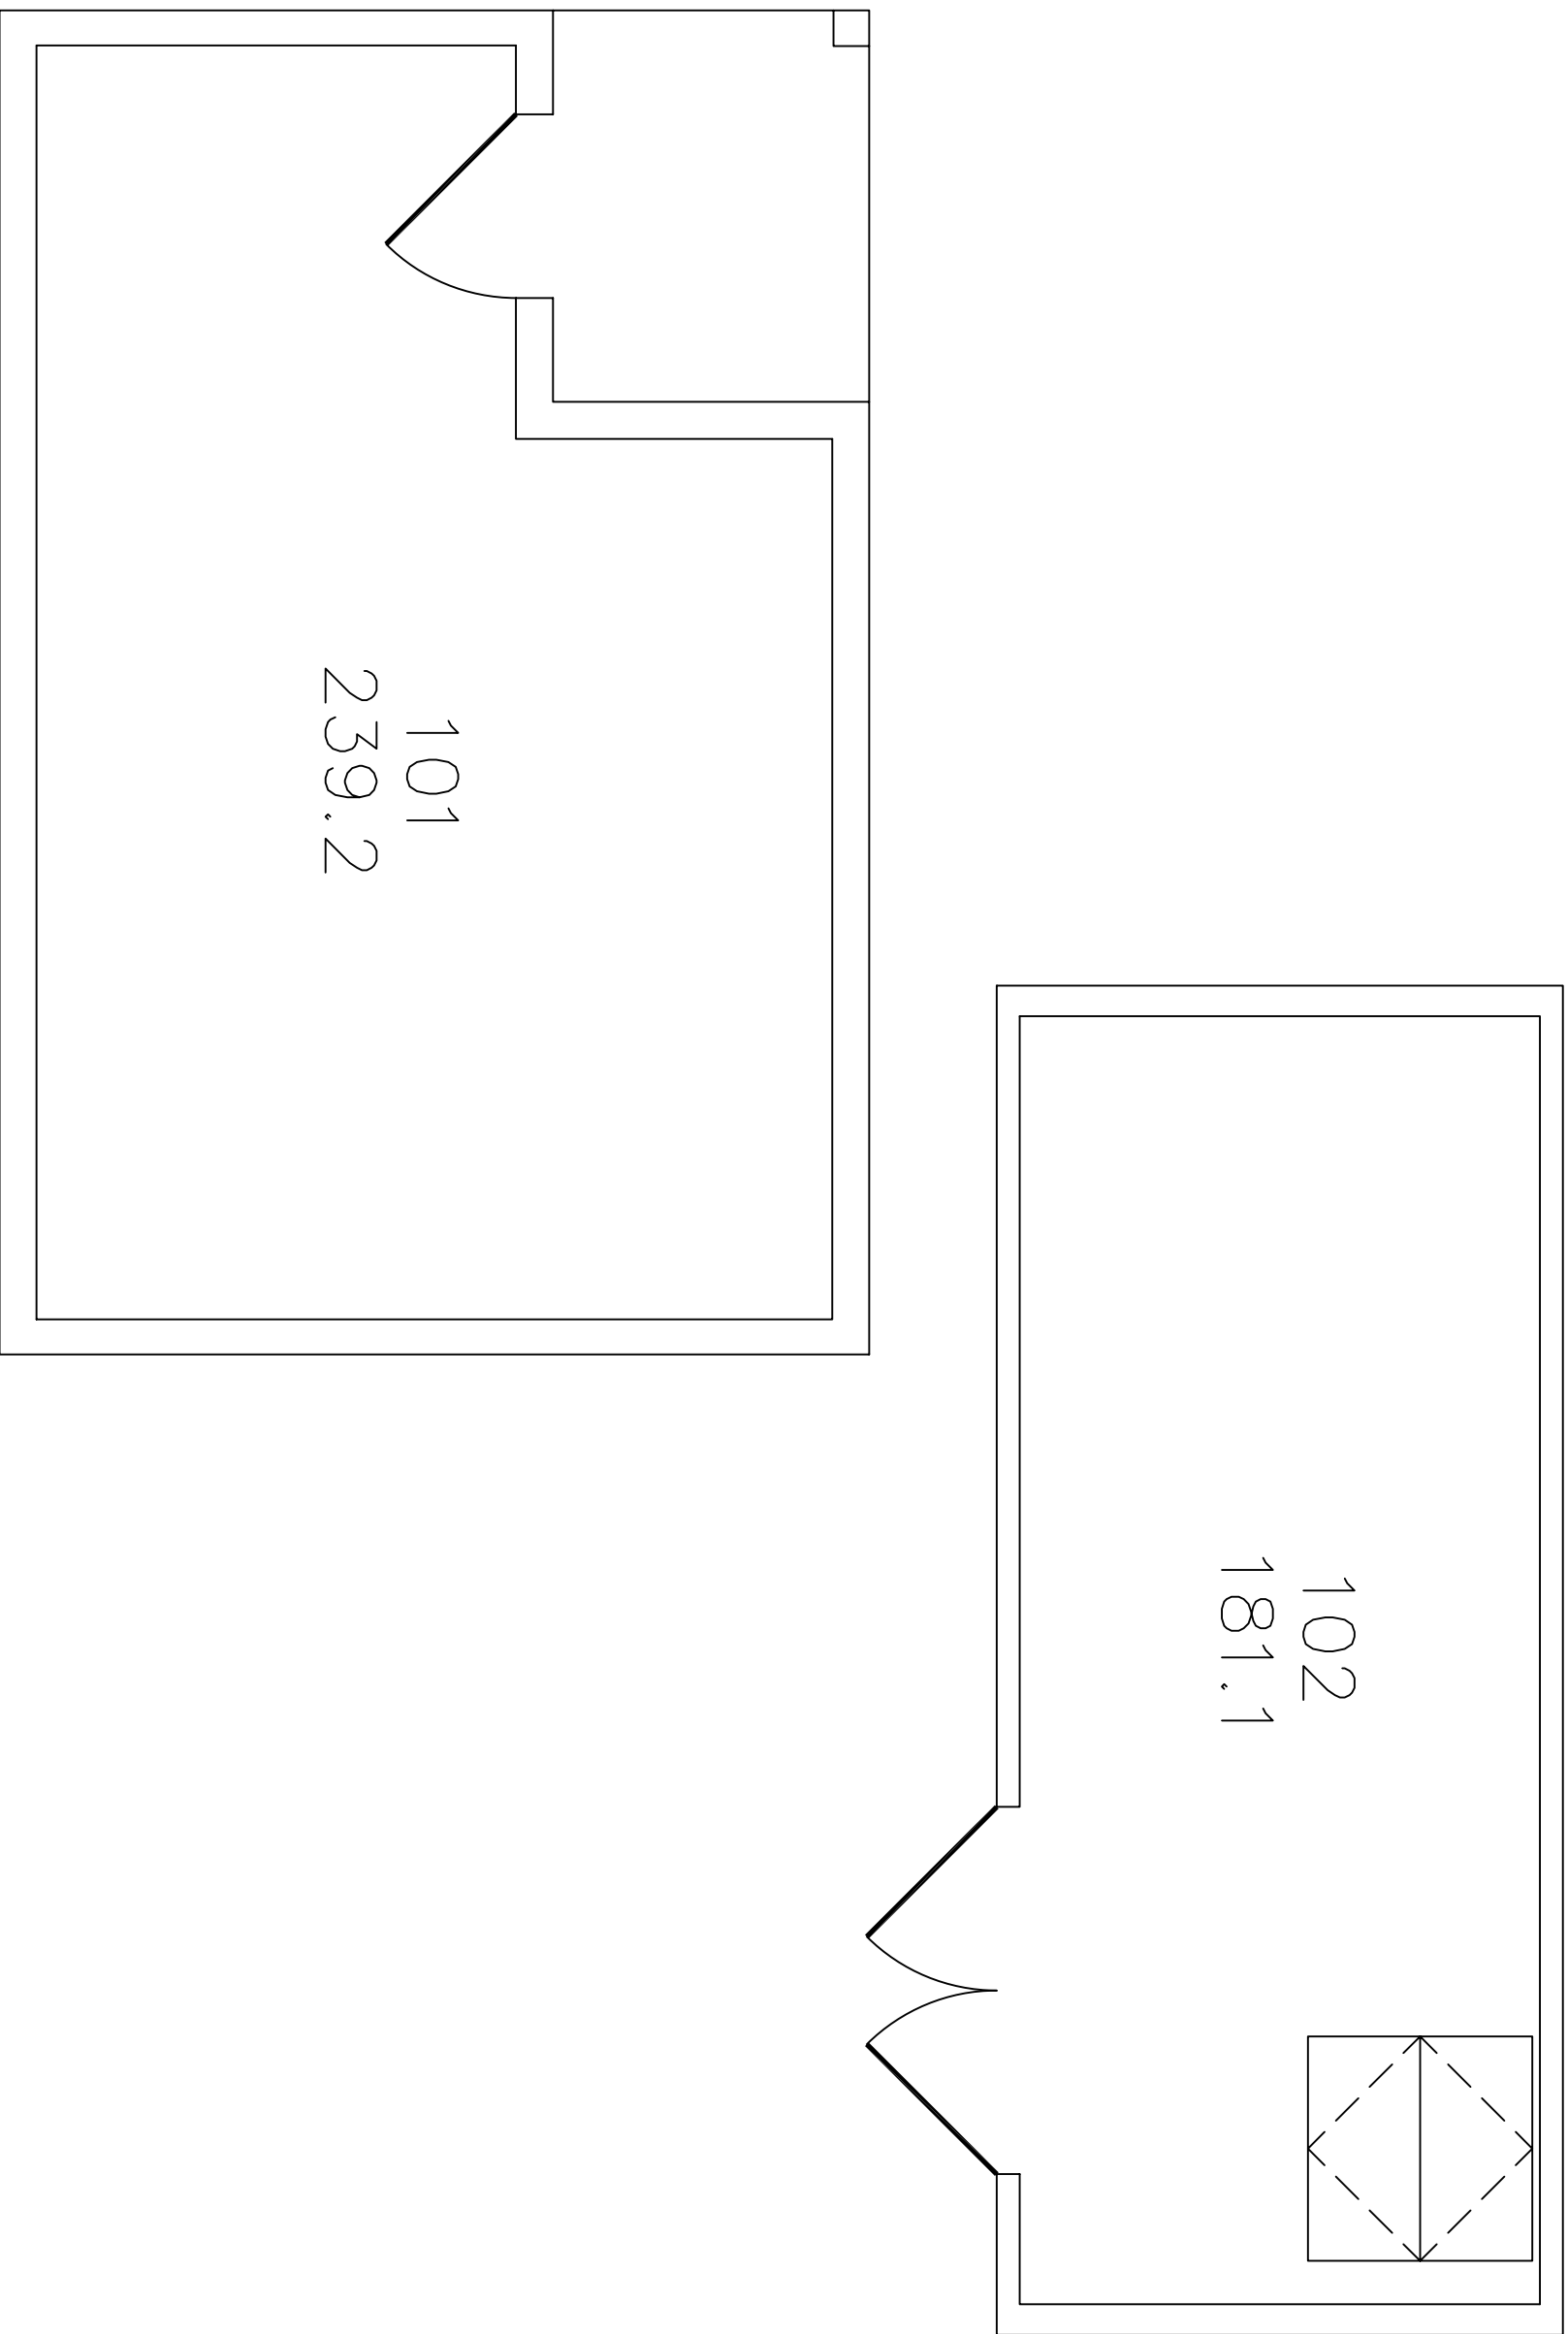

FIRST FLOOR

SCALE: NOT TO SCALE



WELL # 7

FIRST FLOOR
NO ADDRESS

#170

1 OF 1
170-00-01