




PLANNING & CAMPUS DEVELOPMENT
OFFICE OF SPACE MANAGEMENT

TOTAL FLOORS: 4 FLOOR:
 TOTAL GROSS SQUARE FEET: 475978 GROSS SQUARE FEET:
 SECOND: 132324

MAIN ENTRANCE

SECONDARY ENTRANCE

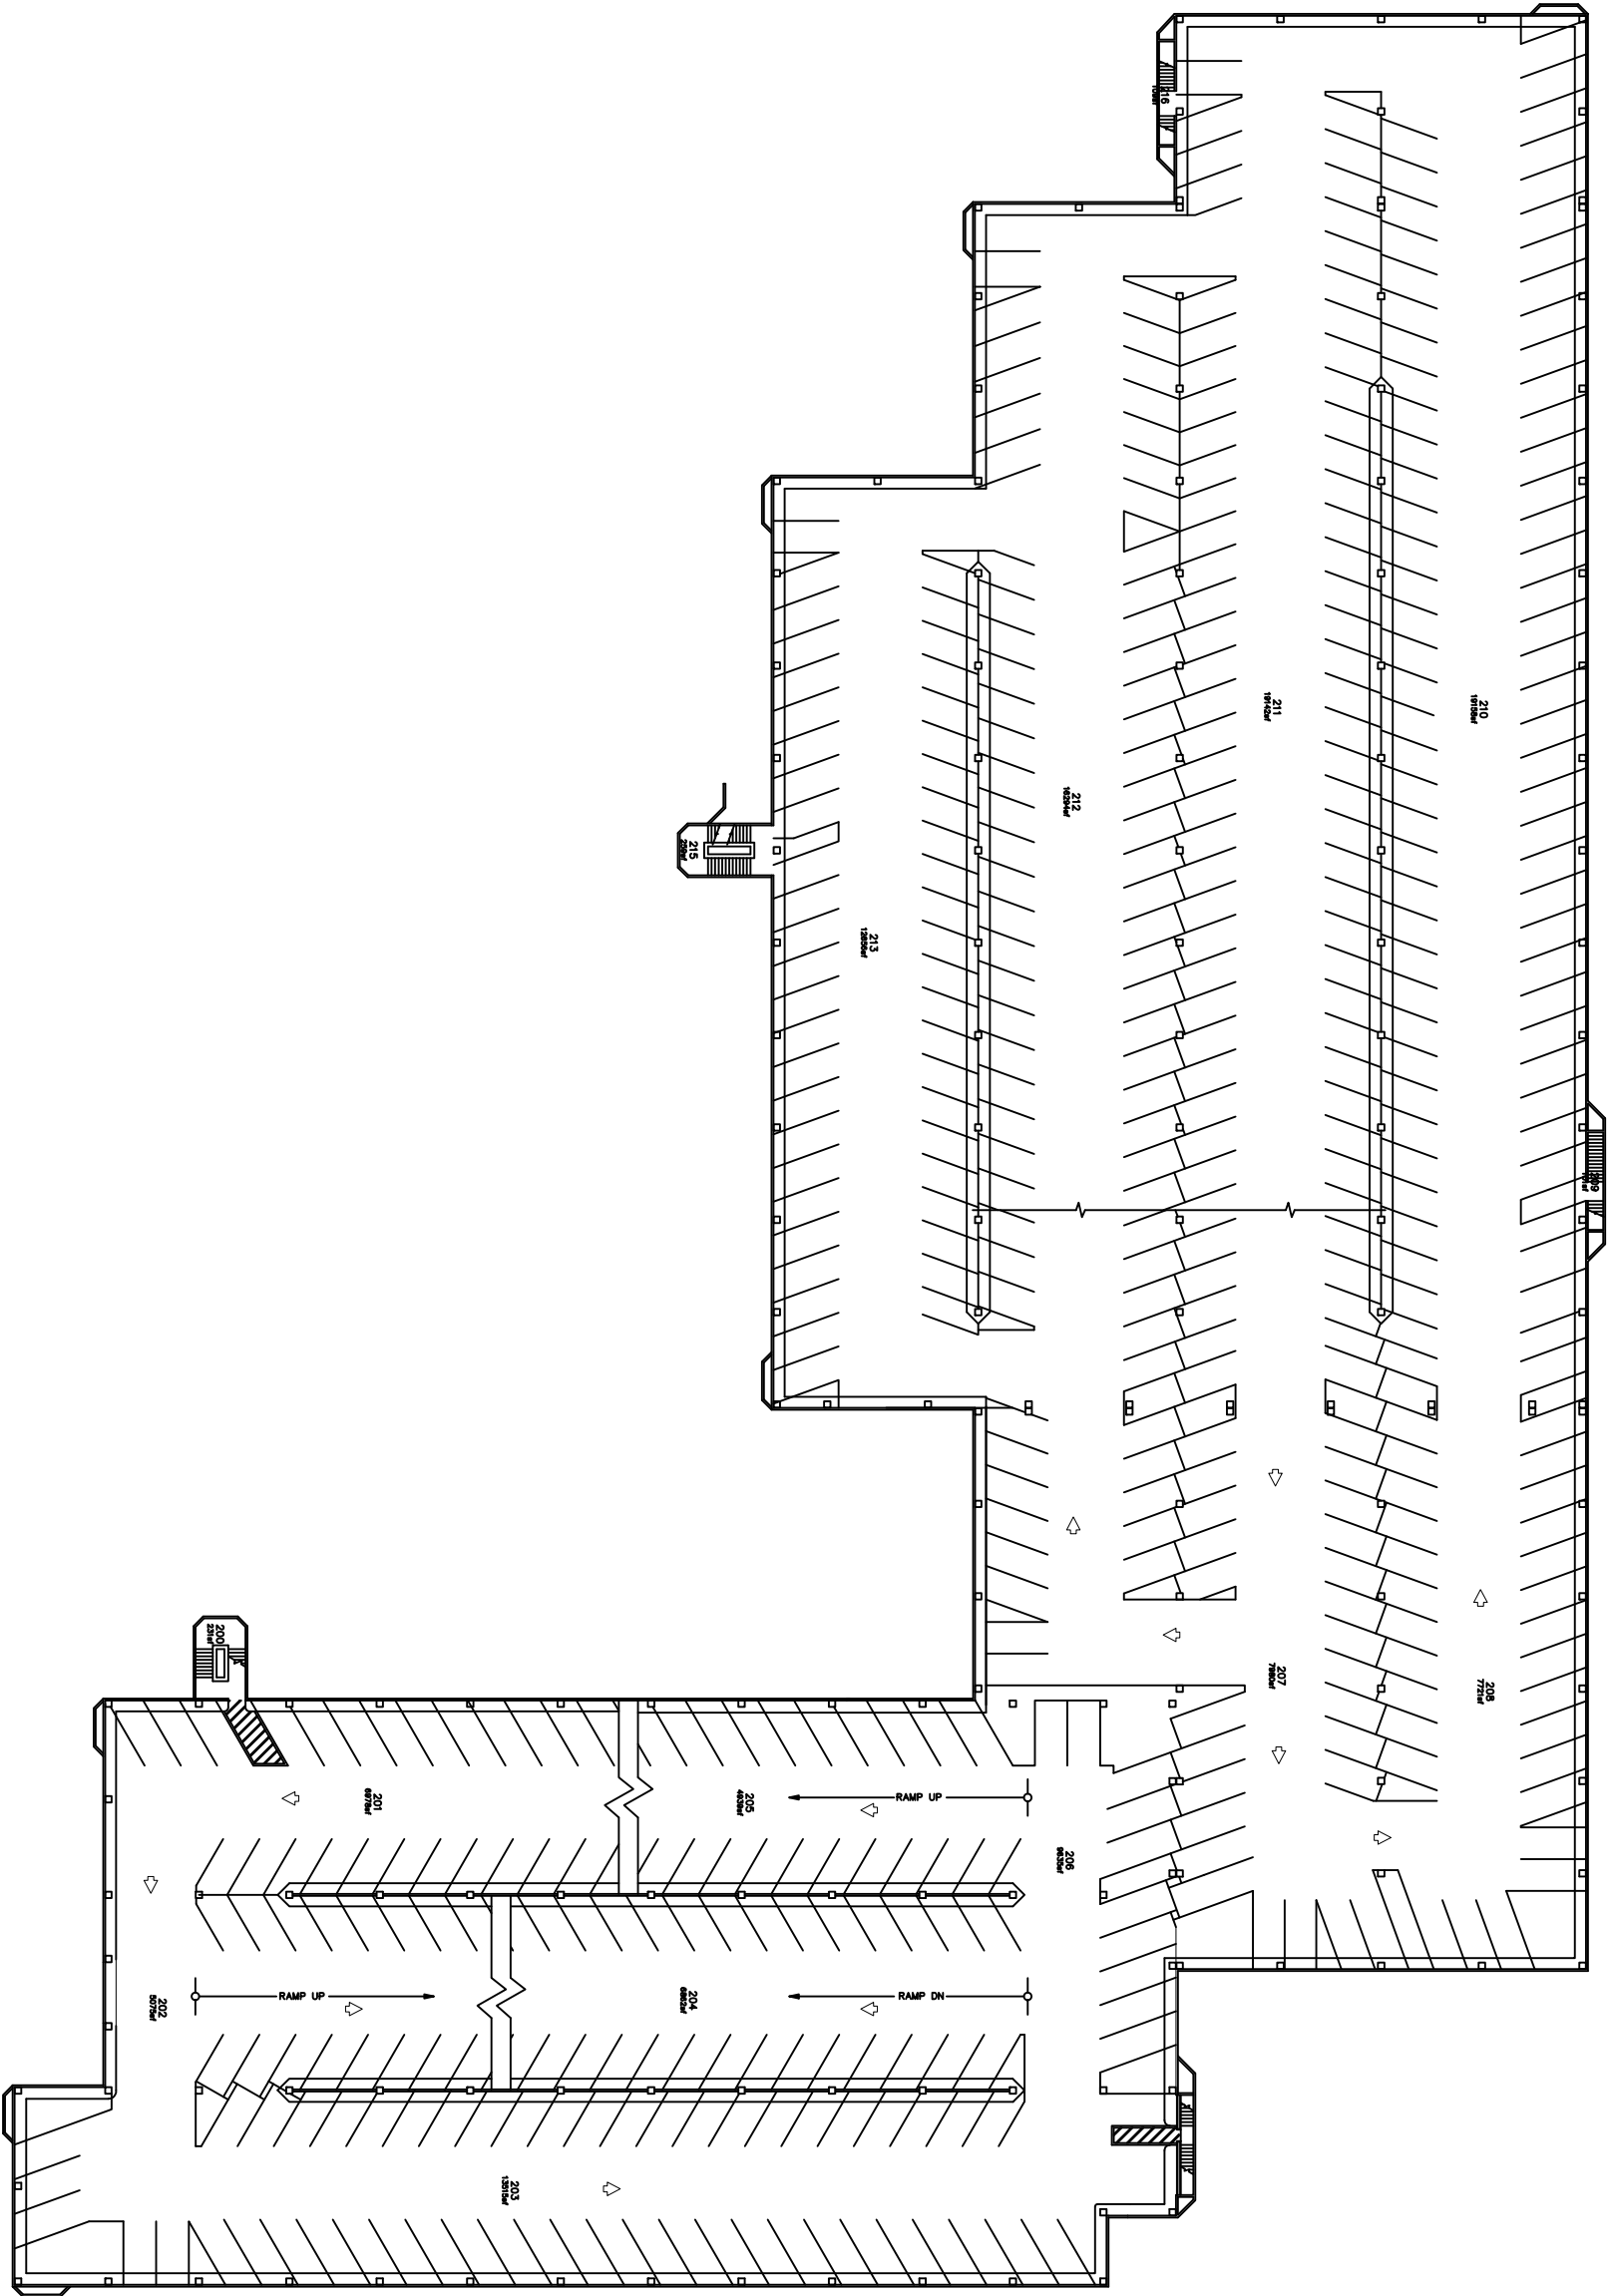

SECOND FLOOR

SCALE: NOT TO SCALE



NORTH

PARKING STRUCTURE

SECOND FLOOR

2501 CAMPUS BLVD NE

#172

2 OF 4
 172-00-02