




**PLANNING & CAMPUS DEVELOPMENT**  
**OFFICE OF SPACE MANAGEMENT**

TOTAL FLOORS: 4 FLOOR: THIRD  
 TOTAL GROSS SQUARE FEET: 475978 GROSS SQUARE FEET: 128603

MAIN ENTRANCE SECONDARY ENTRANCE

**THIRD FLOOR**

SCALE: NOT TO SCALE

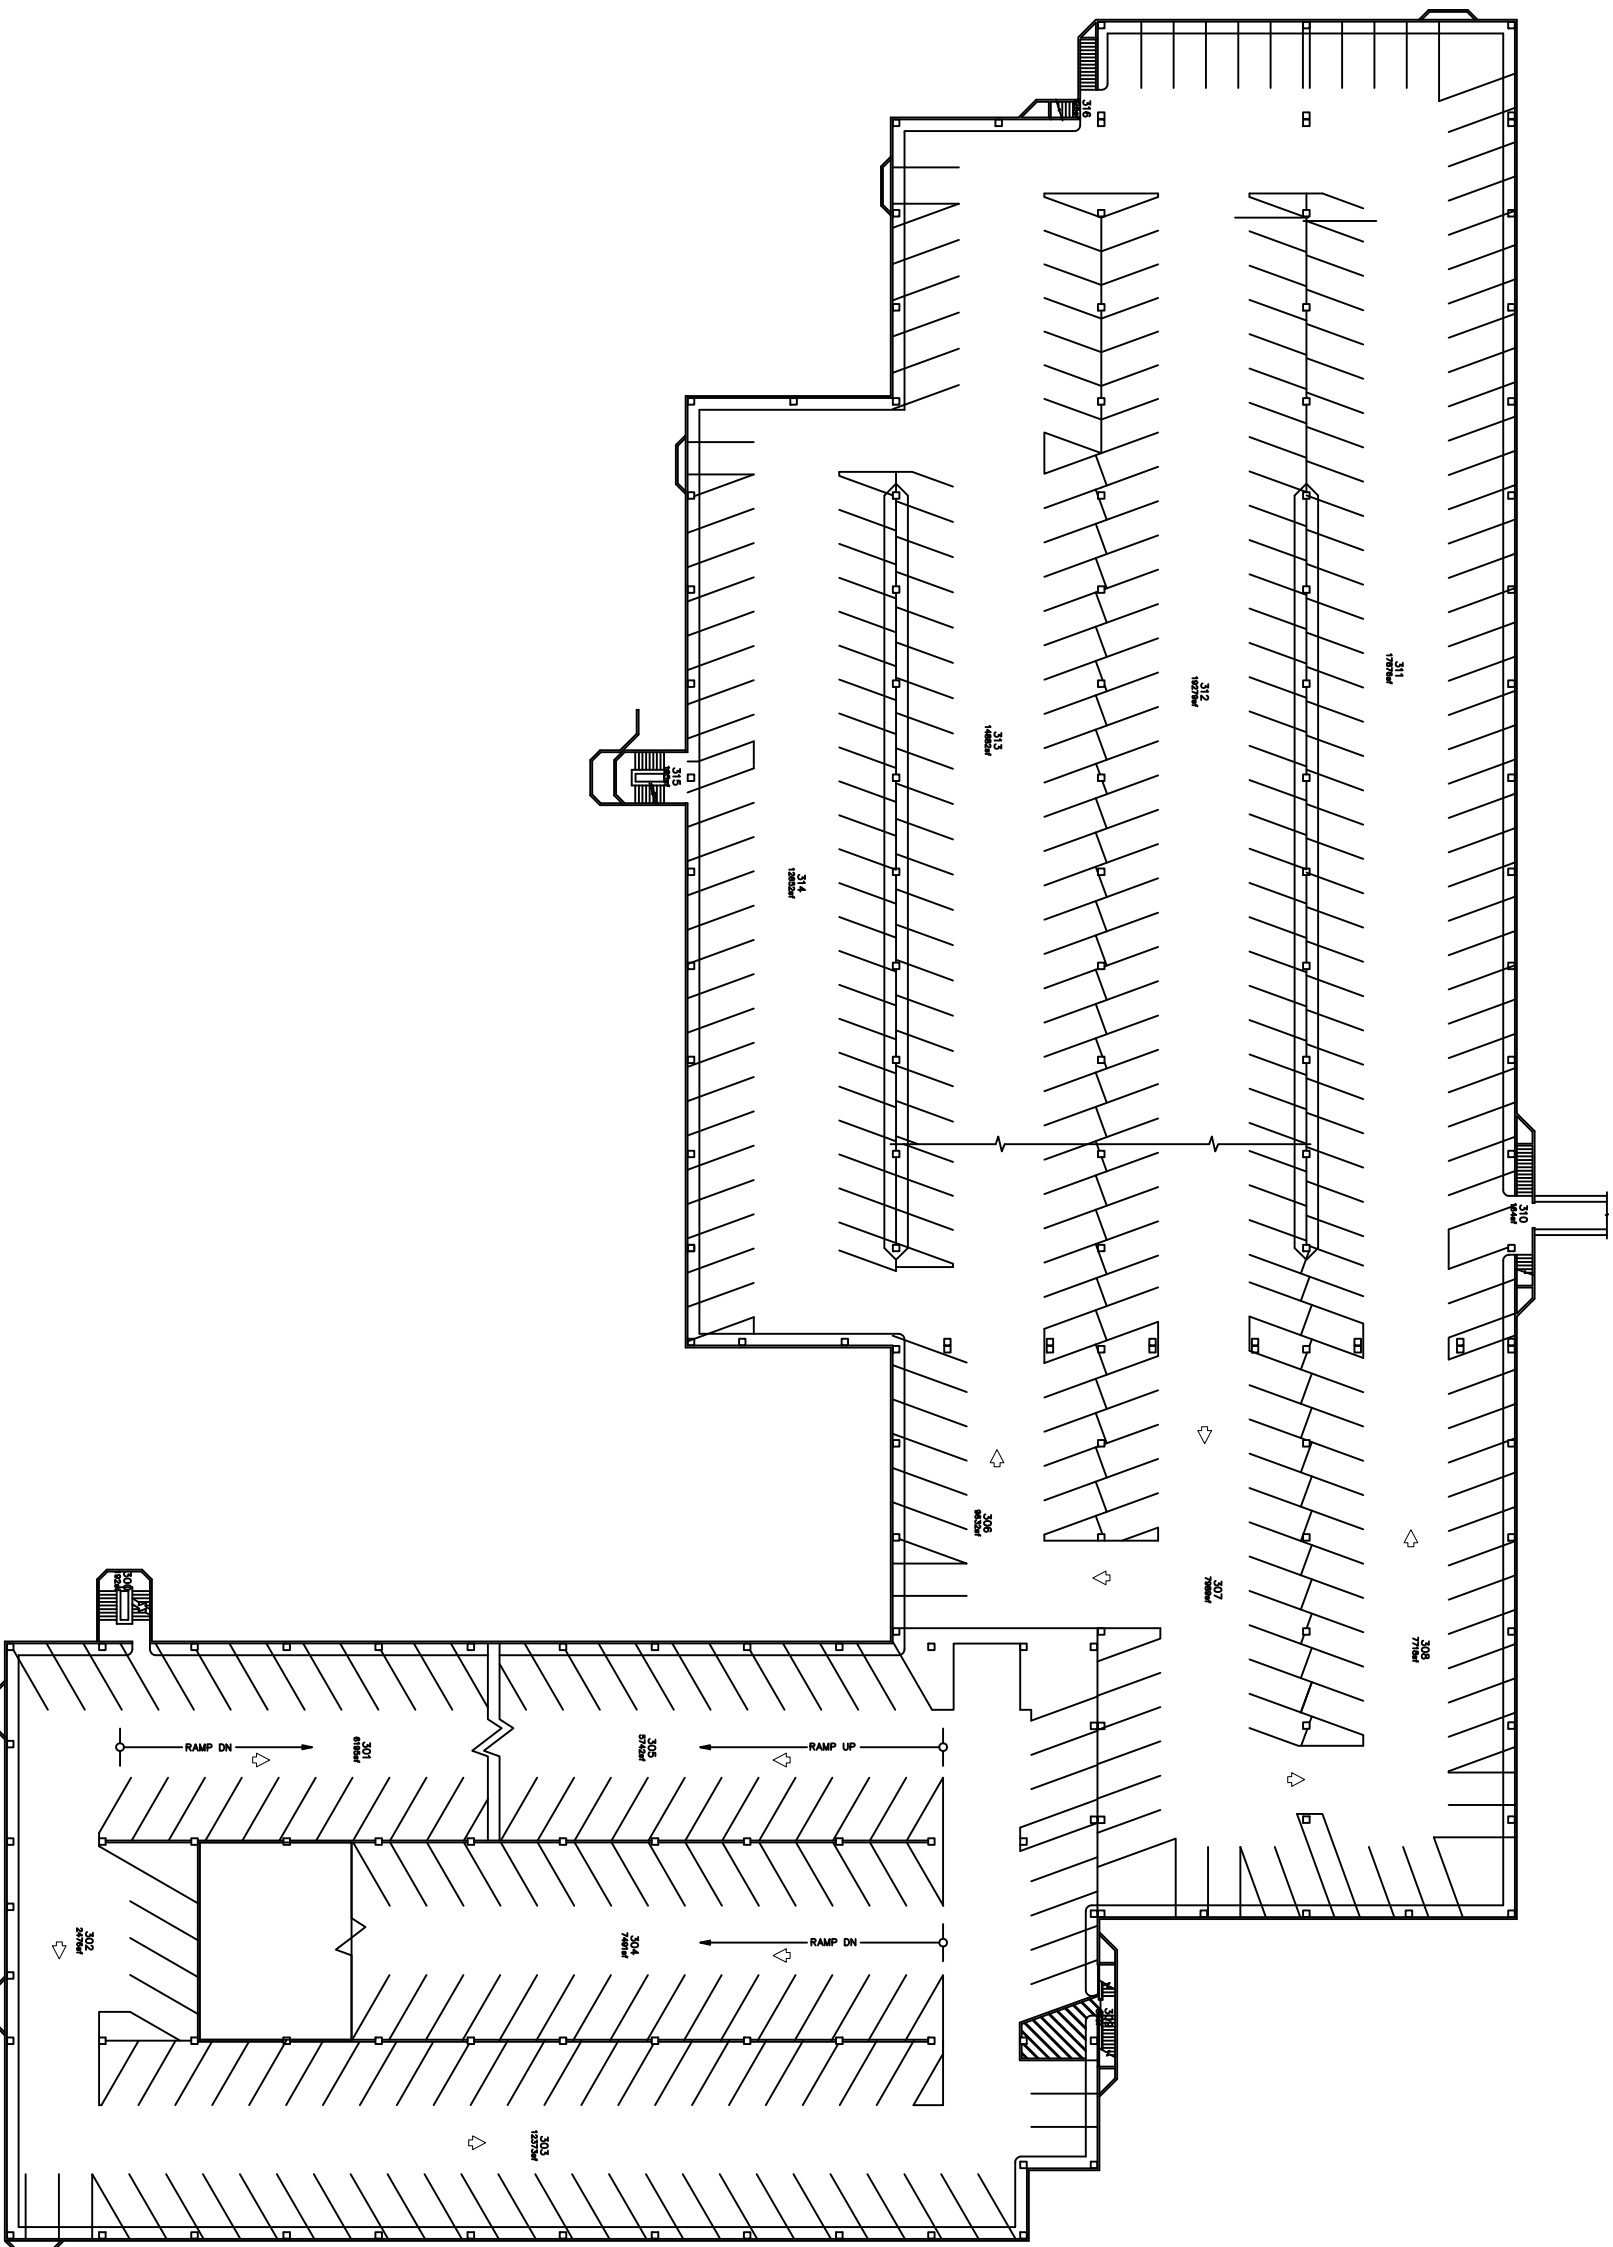

**PARKING STRUCTURE**

THIRD FLOOR  
 2501 CAMPUS BLVD NE

**#172**  
 3 OF 4  
 172-00-03