




PLANNING & CAMPUS DEVELOPMENT
OFFICE OF SPACE MANAGEMENT

TOTAL FLOORS: 4 FLOOR:
 TOTAL GROSS SQUARE FEET: 475978 GROSS SQUARE FEET:
 FOURTH 83397



FOURTH FLOOR

SCALE: NOT TO SCALE

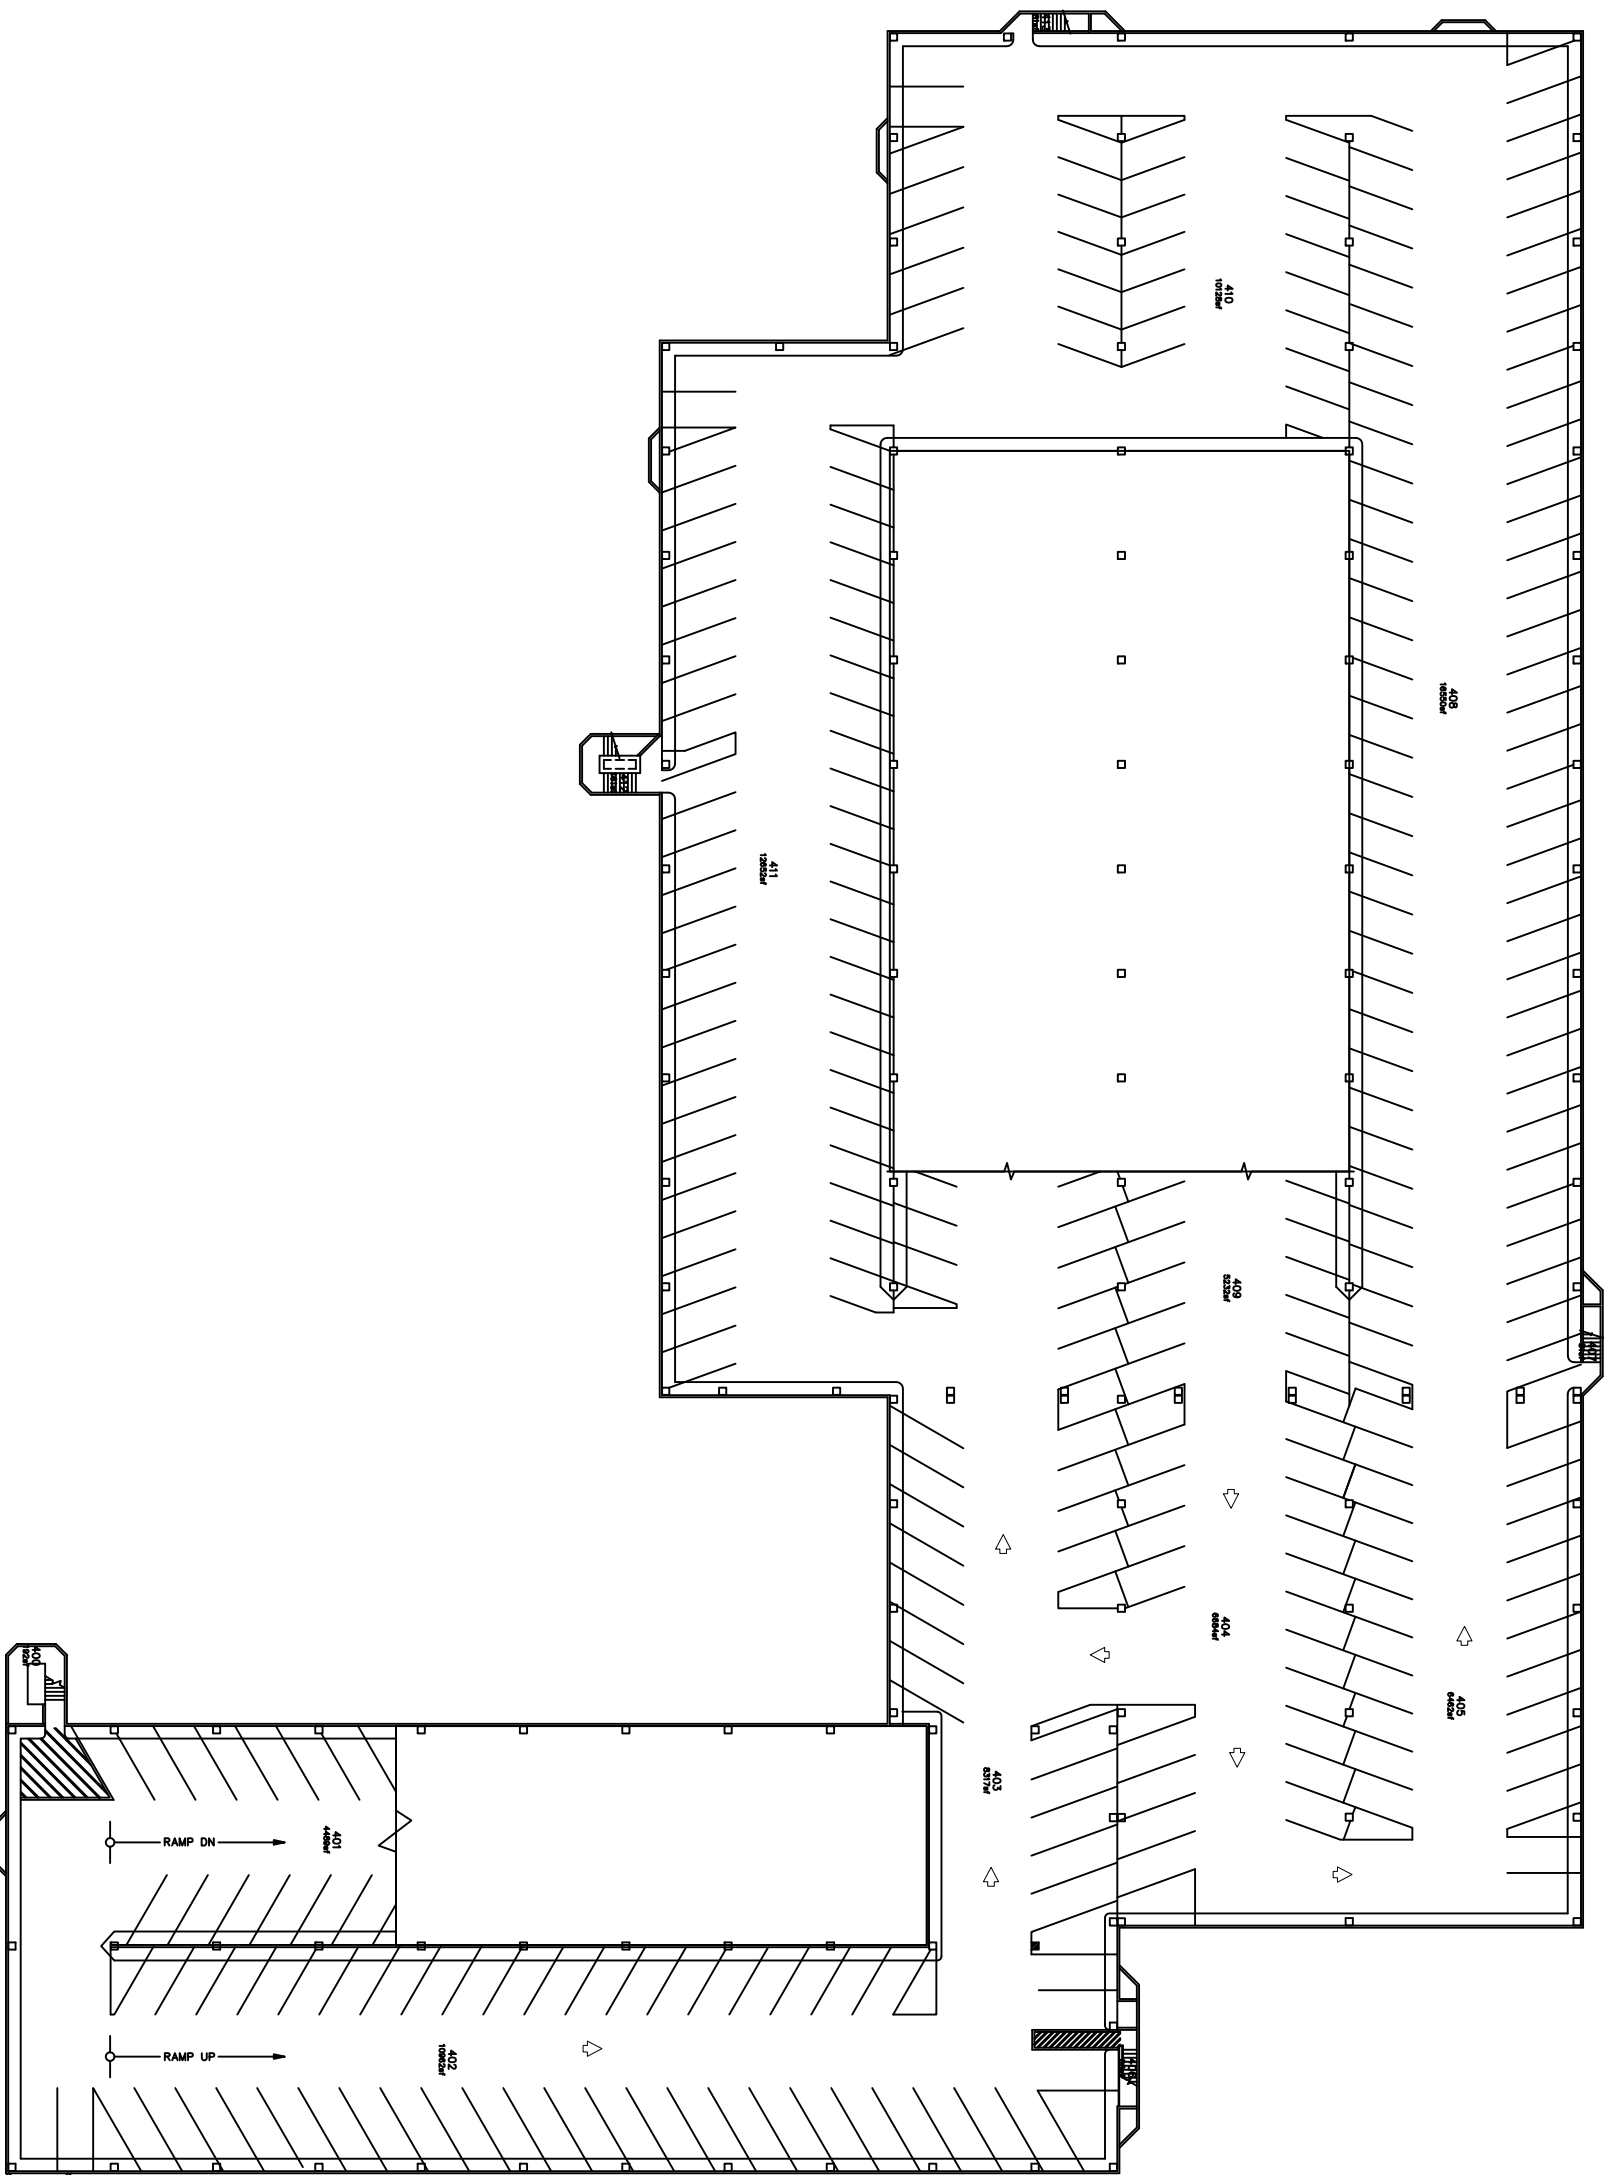

PARKING STRUCTURE

FOURTH FLOOR
 2501 CAMPUS BLVD NE

#172
 4 OF 4
 172-00-04