



PLANNING & CAMPUS DEVELOPMENT
OFFICE OF SPACE MANAGEMENT

TOTAL FLOORS: 1 FLOOR:
TOTAL GROSS SQUARE FEET: 2,186 GROSS SQUARE FEET: 2,186

MAIN ENTRANCE


SECONDARY ENTRANCE

RESIDENCE
FIRST FLOOR

1616 SIGMA CHI RD. NE

#180

1 OF 1
180-00-01

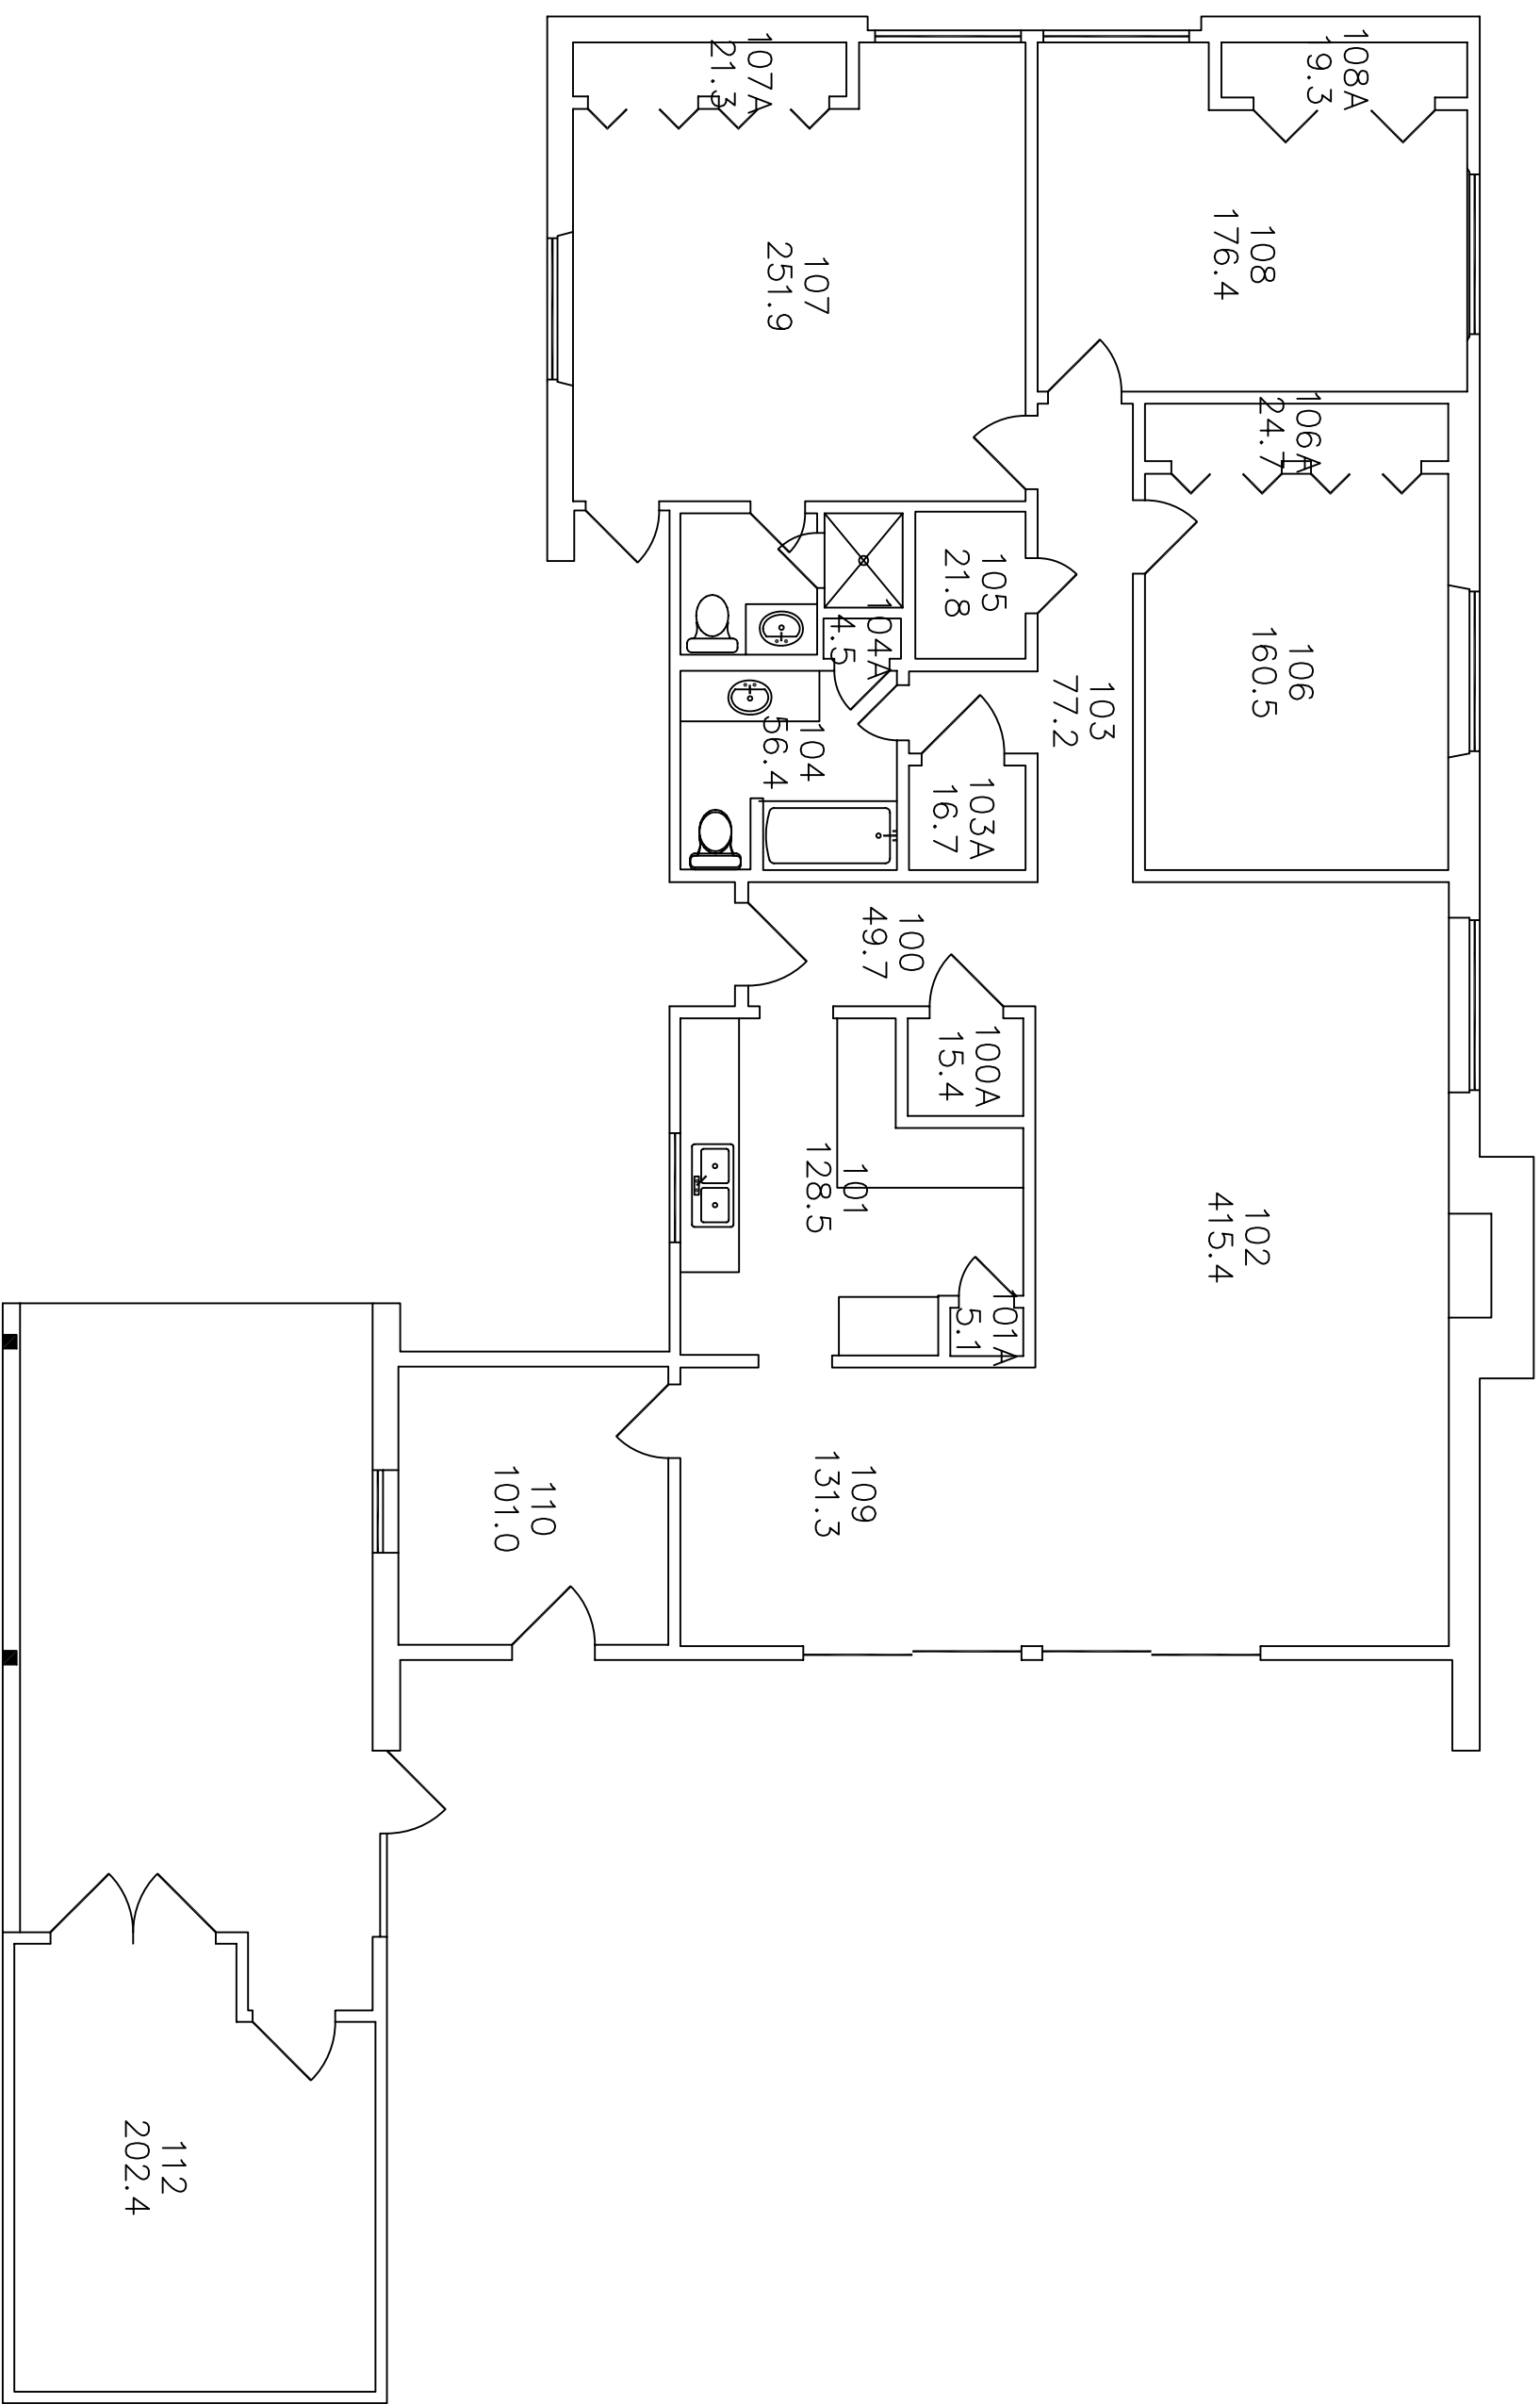

FIRST FLOOR

SCALE: NOT TO SCALE

