



PLANNING & CAMPUS DEVELOPMENT
OFFICE OF SPACE MANAGEMENT

TOTAL FLOORS: 2
TOTAL GROSS SQUARE FEET: 2,997
FLOOR: 2
GROSS SQUARE FEET: ?
FIRST FLOOR: ?

MAIN ENTRANCE


SECONDARY ENTRANCE

RESIDENCE

FIRST FLOOR
1812 SIGMA CHI RD NE

#190

2 OF 2
190-00-01

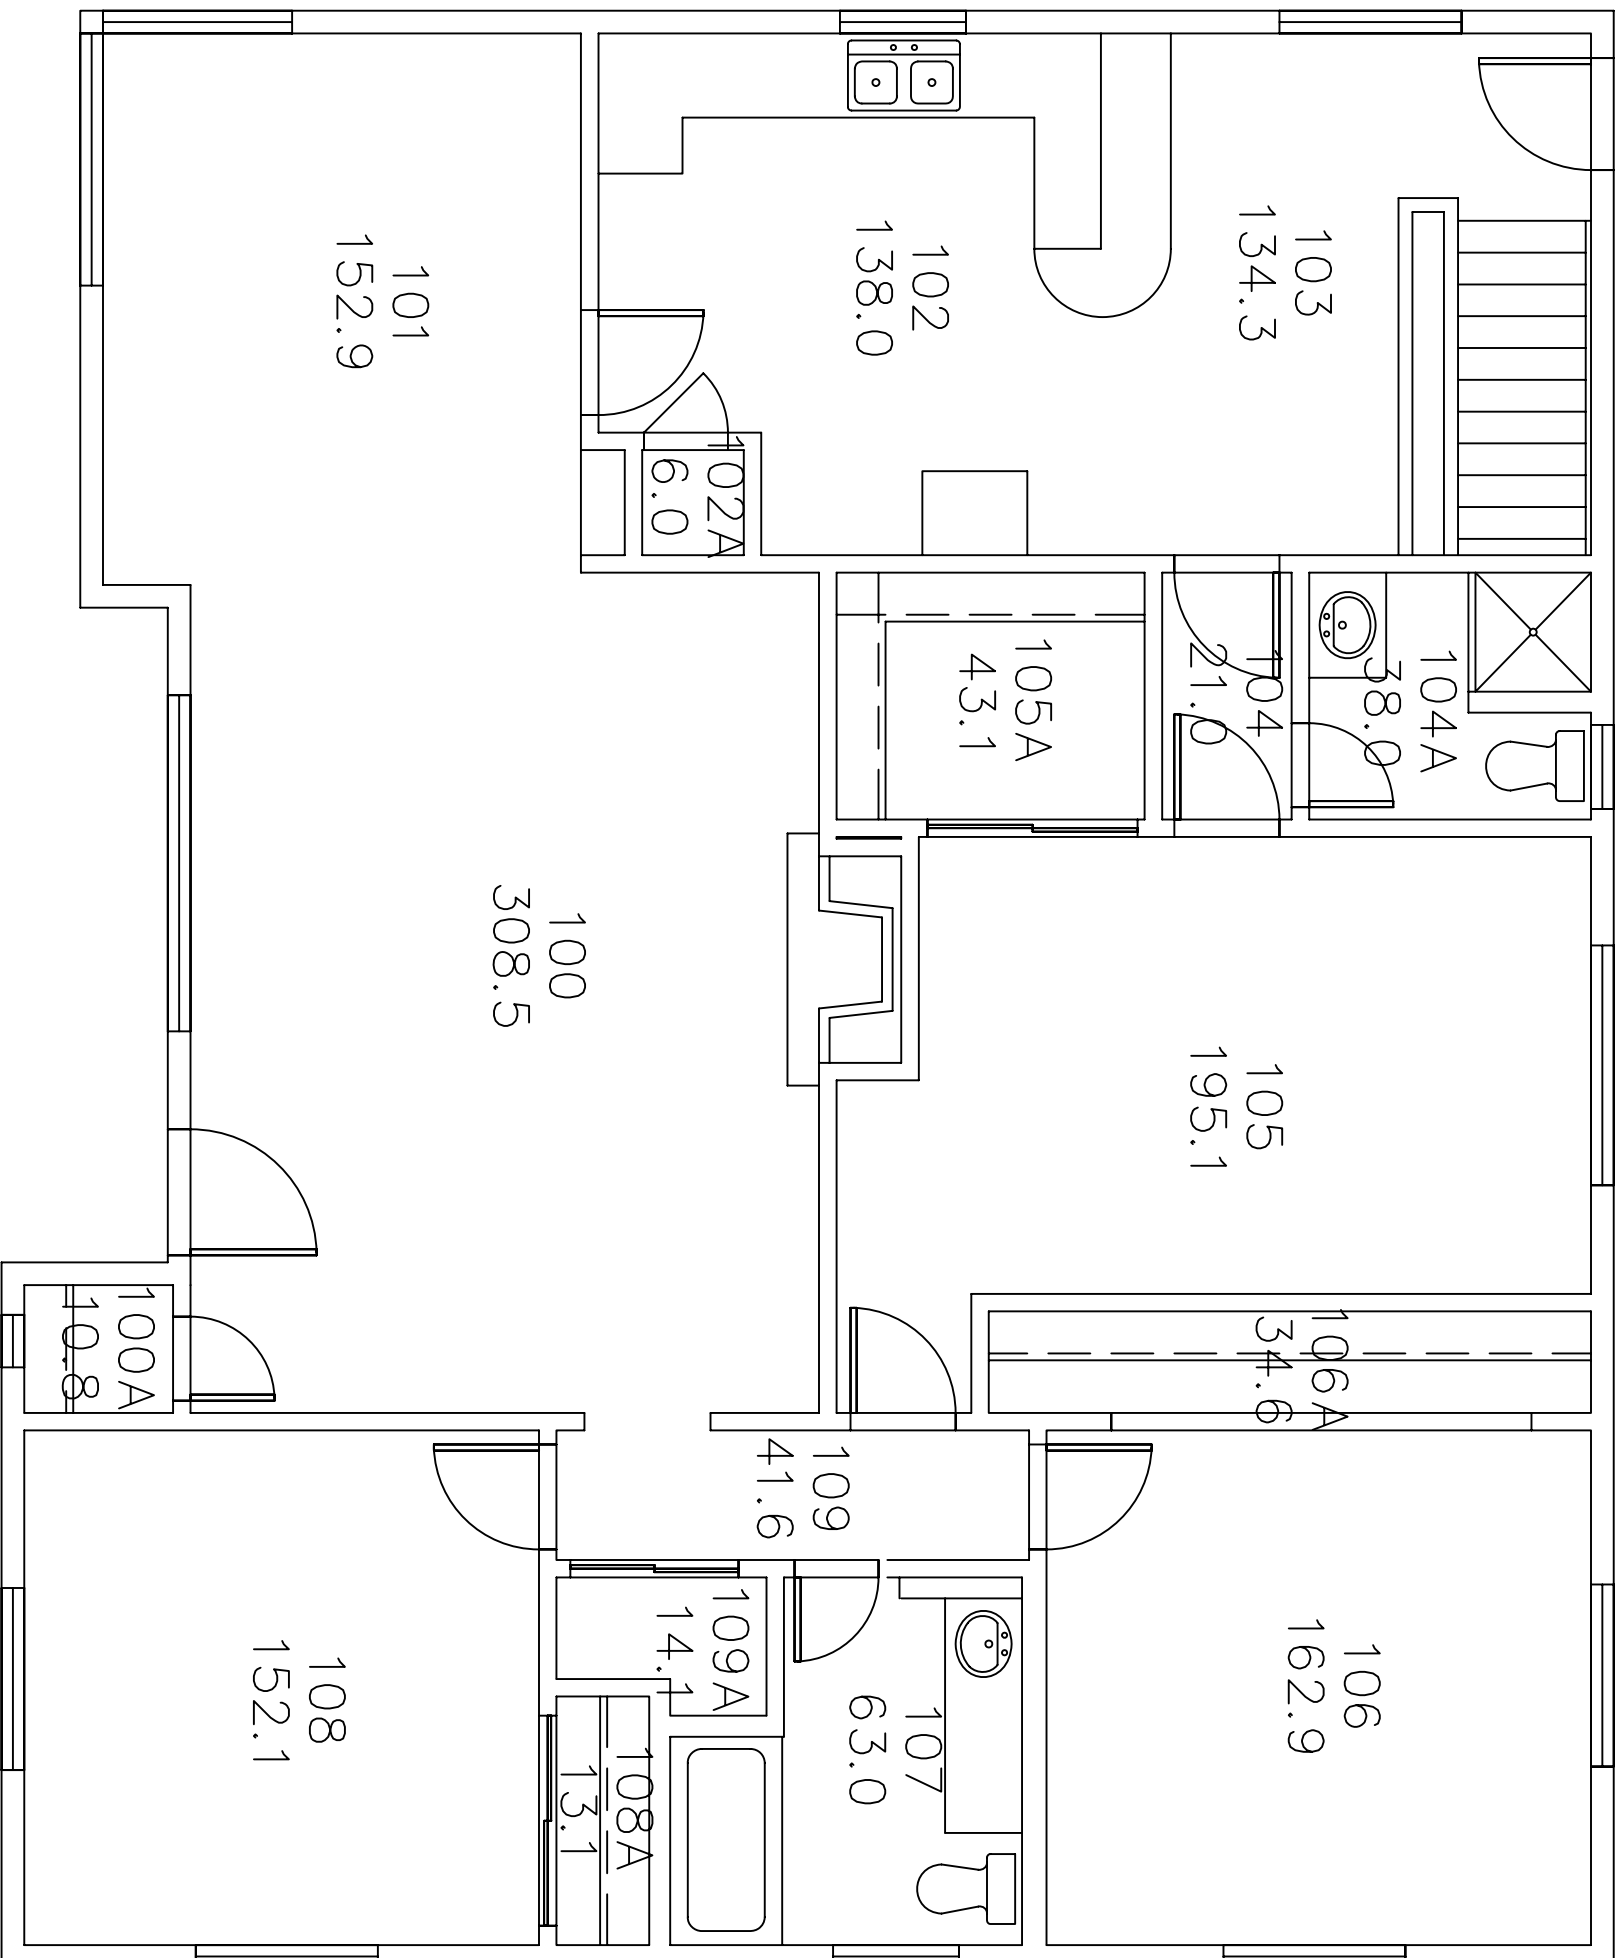

FIRST FLOOR

SCALE: NOT TO SCALE



NORTH