




TOTAL FLOORS:	4	FLOOR:	BASEMENT
TOTAL GROSS SQUARE FEET:	95335	GROSS SQUARE FEET:	26321

MAIN ENTRANCE

SECONDARY ENTRANCE

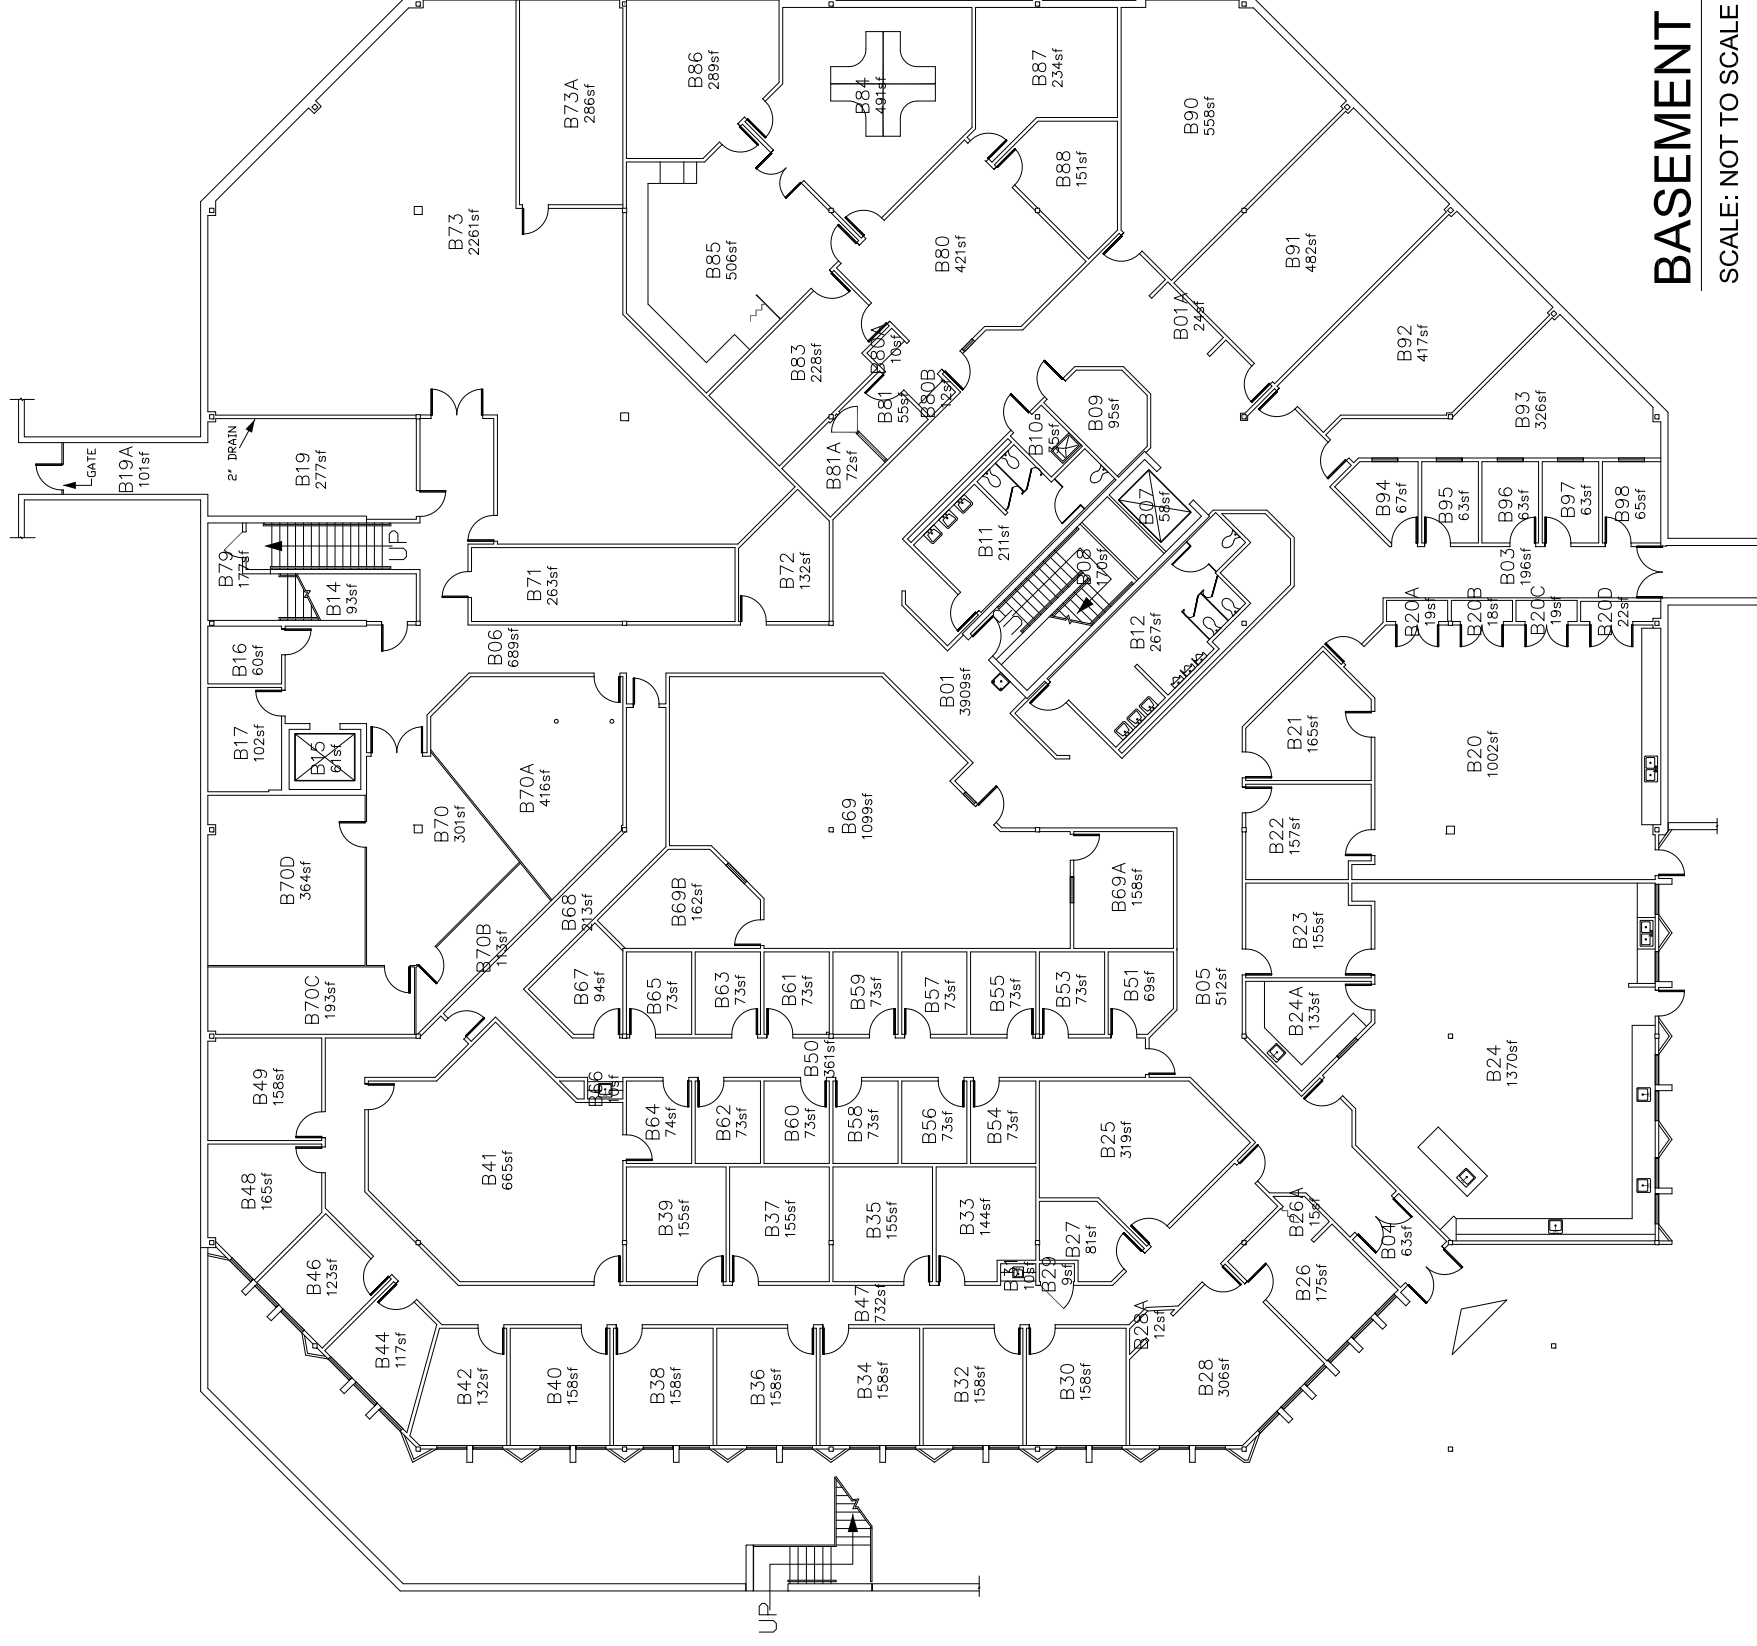

BASEMENT
SCALE: NOT TO SCALE

