


Vicinity Map

**PARKING DATA**  
 41 STANDARD PARKING SPACES  
 02 HANDICAP PARKING SPACES  
 43 TOTAL PARKING SPACES


**MONUMENT LEGEND**  
 □ -- FOUND MONUMENT AS NOTED  
 ⊙ -- SET 1/2" REBAR W/YELLOW PLASTIC CAP STAMPED "GRITSKO LS8686" UNLESS OTHERWISE NOTED

**SYMBOLS LEGEND**

- ☆ = LIGHT POLE
- ⊙ = POWER POLE
- OHU- = OVERHEAD UTILITY LINE
- GAS- = UNDERGROUND GAS LINE
- SEWER- = UNDERGROUND SEWER LINE
- WATER- = UNDERGROUND WATER LINE
- = ANCHOR
- ⊙ = SEWER MANHOLE
- = WATER METER
- WV = WATER VALVE
- = SEWER CLEANOUT
- ⊠ = TRANSFORMER
- ▨ = DUMPSTER
- = TELEPHONE RISER
- ⌘ = FIRE HYDRANT
- ⊙ = GAS METER
- = BLOCK WALL
- X- = FENCE

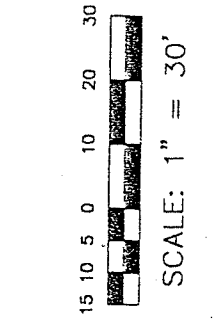


1" = 30'  
 PROJECT NO. 0110SH08  
 DRAWN BY SRH  
 ZONE ATLAS: J-15-Z  
 MEDBLDG2.CRS

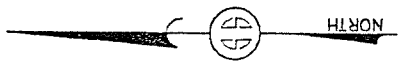

N.T.S.

ZONE ATLAS:  
 J-15-Z

TRACT JJ  
 LANDS OF SOUTHWESTERN  
 CONSTRUCTION COMPANY  
 1/6/1967 C6-149

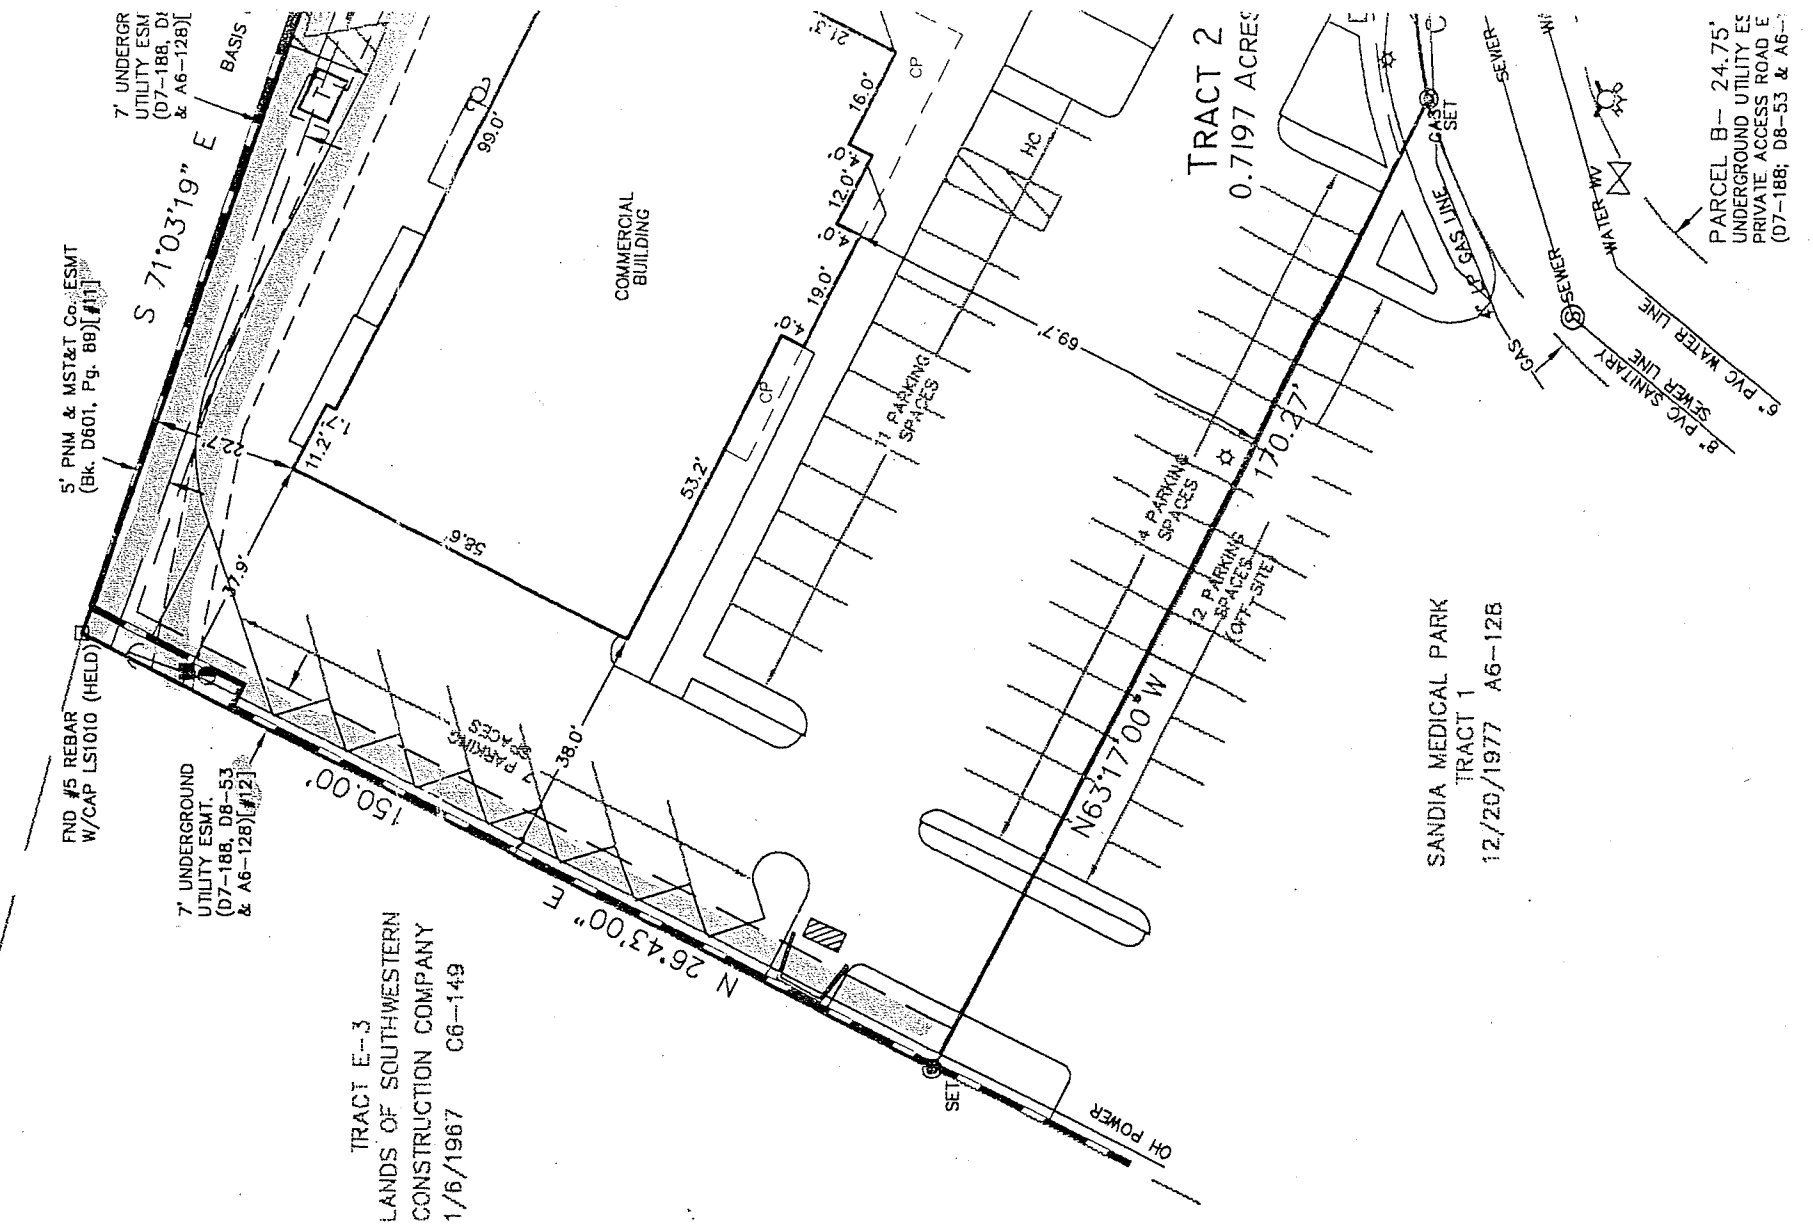

TRACT E-3  
 LANDS OF SOUTHWESTERN  
 CONSTRUCTION COMPANY  
 1/6/1967 C6-149

SANDIA MEDICAL PARK  
 TRACT 1  
 12/20/1977 A6-12B

TRACT 2  
 0.7197 ACRES

PARCEL B- 24.75'  
 UNDERGROUND UTILITY E
 PRIVATE ACCESS ROAD E  
 (D7-188; D8-53 & A6-)

CURVE T/	RADIUS	LENGTH	DELTA
C1	83.38'	26.96'	18.31